




MAIN FLOOR ELEV. A

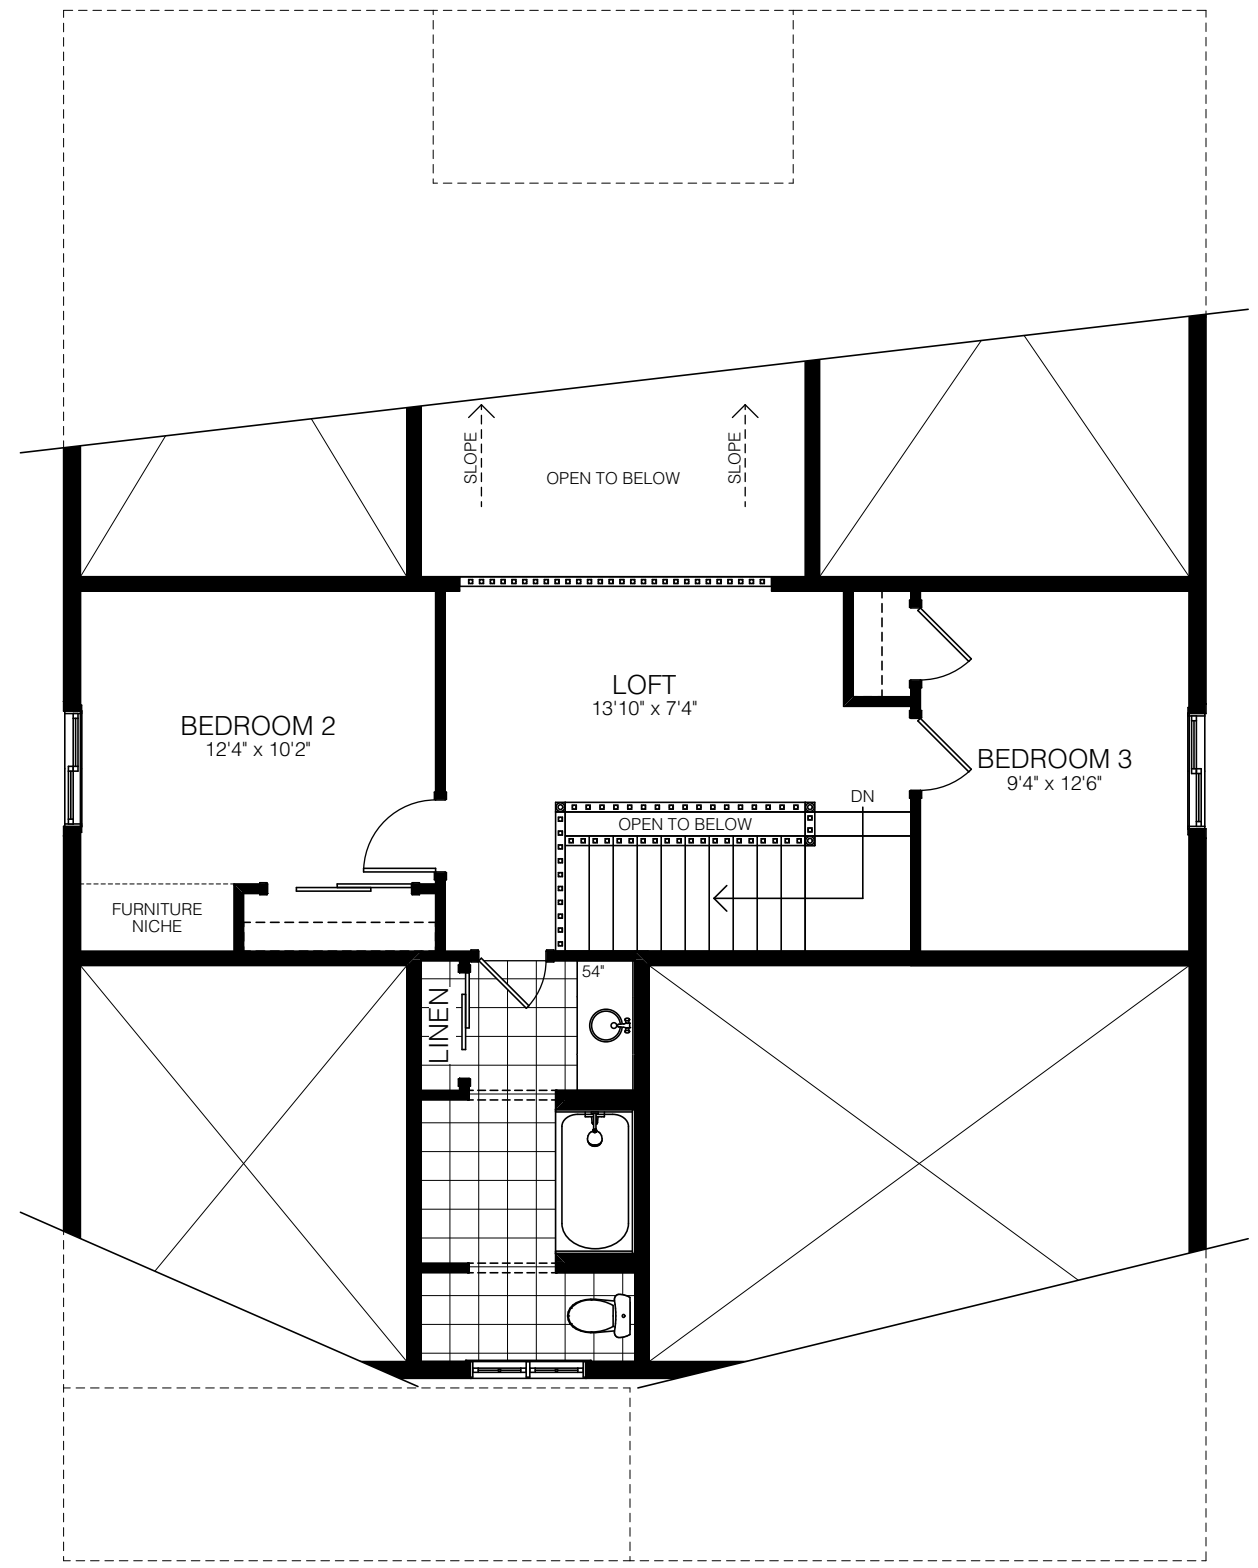


SECOND FLOOR ELEV. A

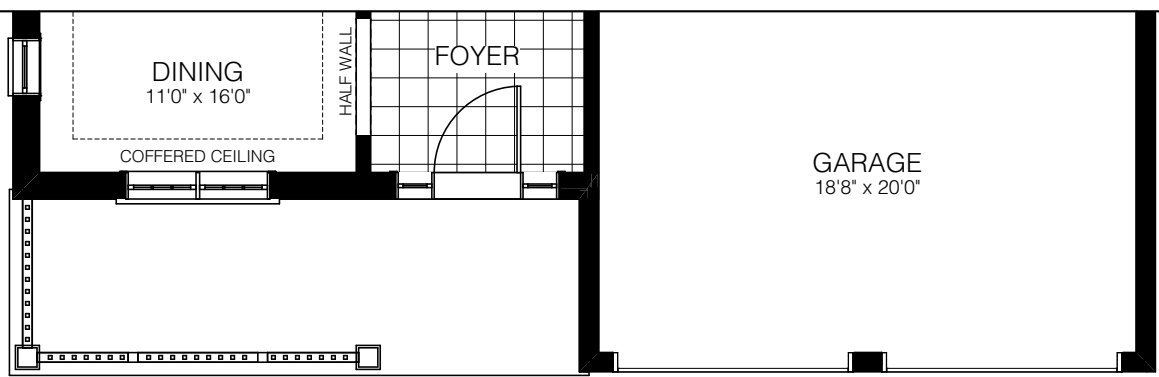


MAIN FLOOR ELEV. B

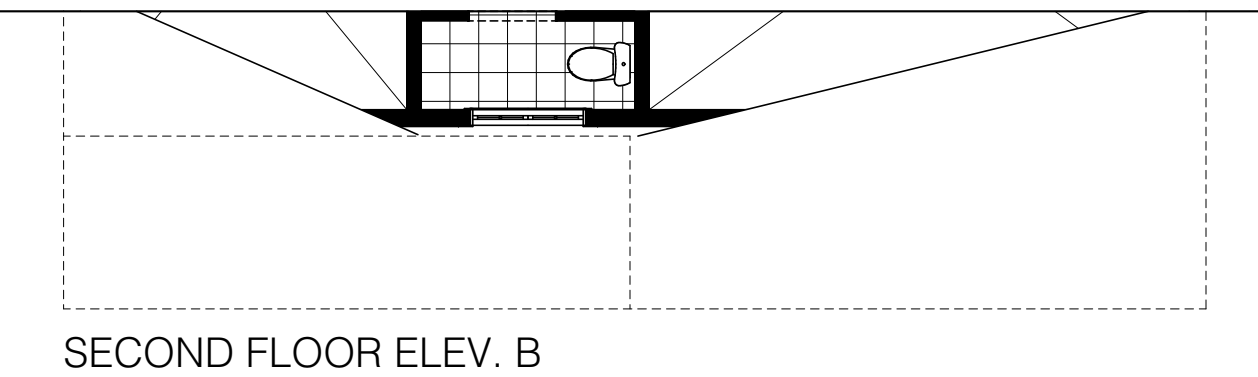


SECOND FLOOR ELEV. B

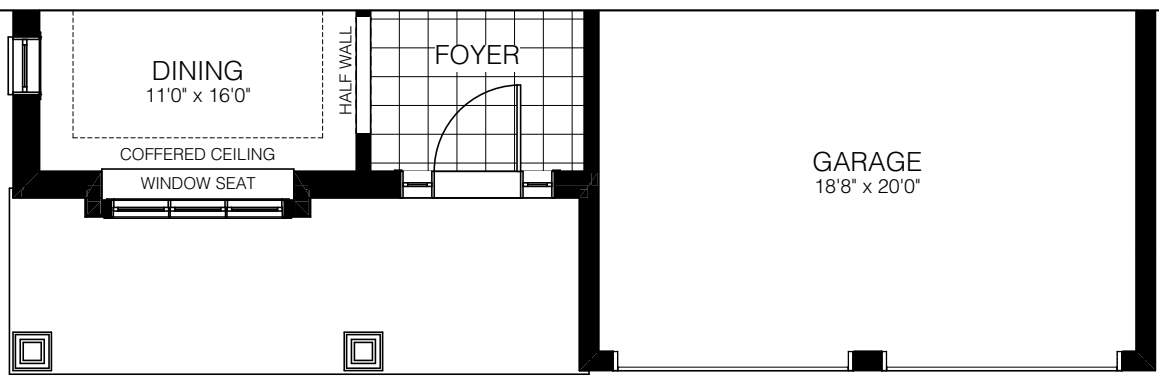

MAIN FLOOR ELEV. C

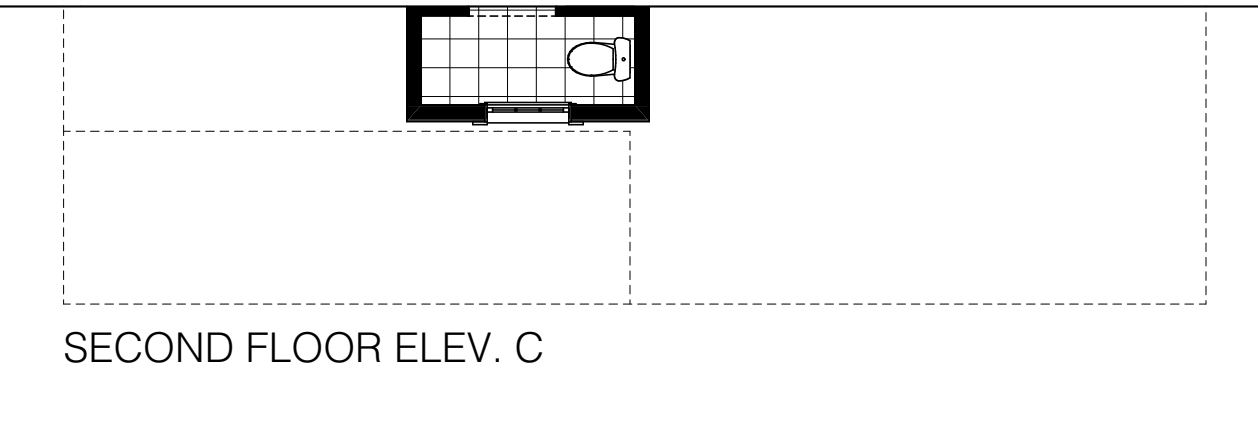


SECOND FLOOR ELEV. C

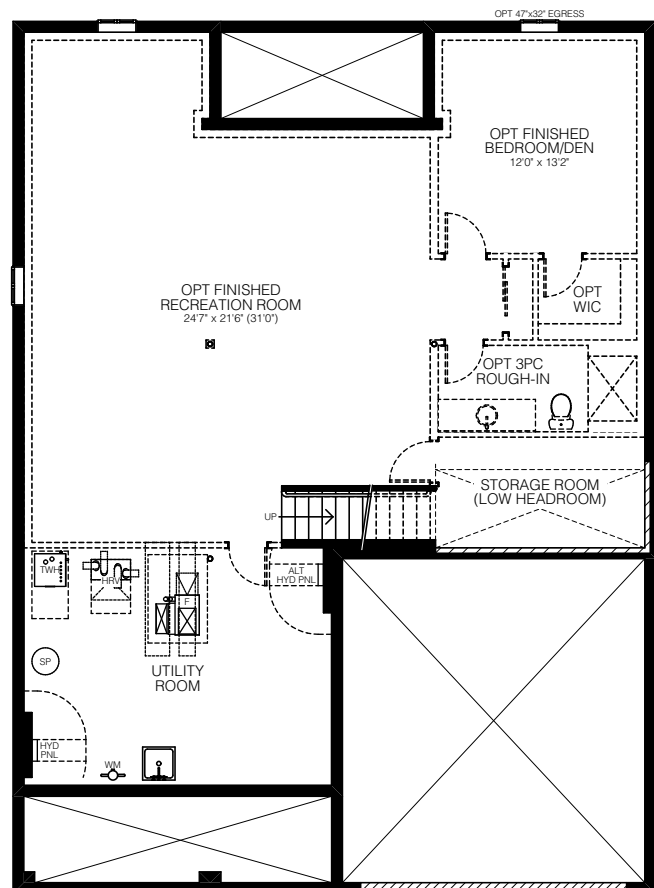


BASEMENT

# BELVEDERE | 50'


2189 SQ.FT. ELEVATION A • 2189 SQ.FT. ELEVATION B • 2194 SQ.FT. ELEVATION C

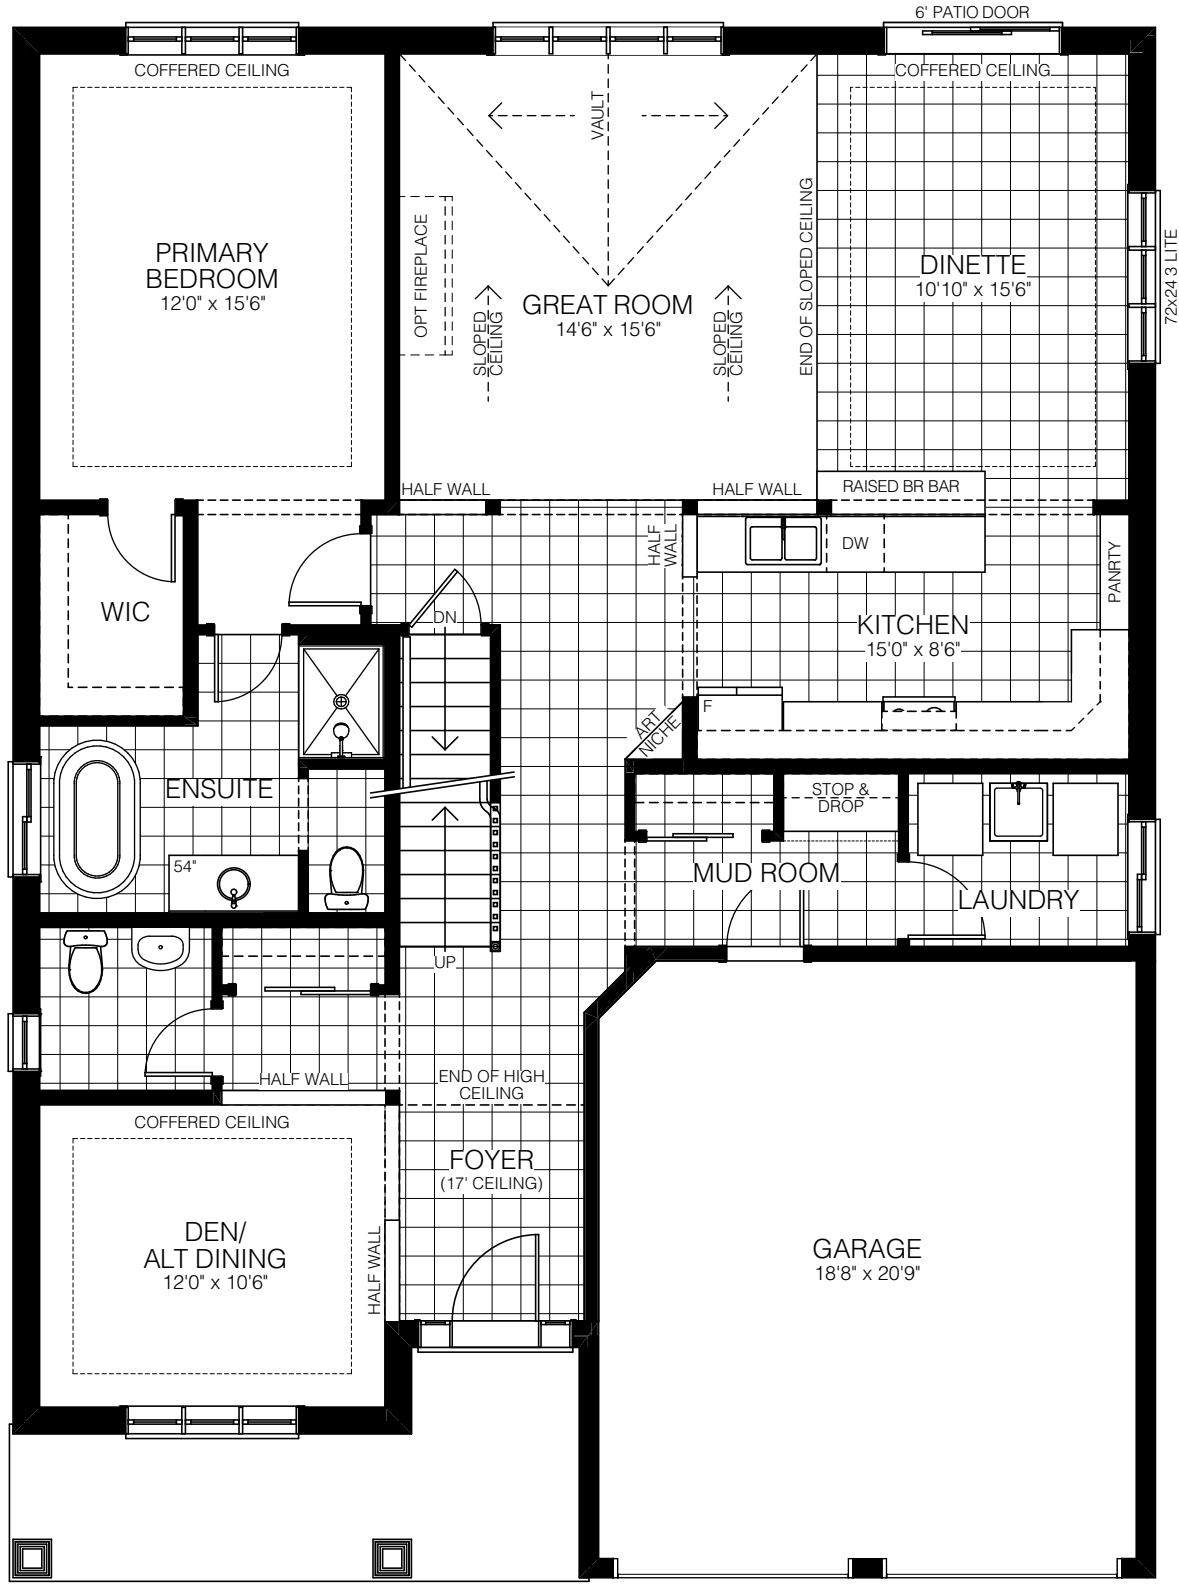


MAIN FLOOR ELEV. A

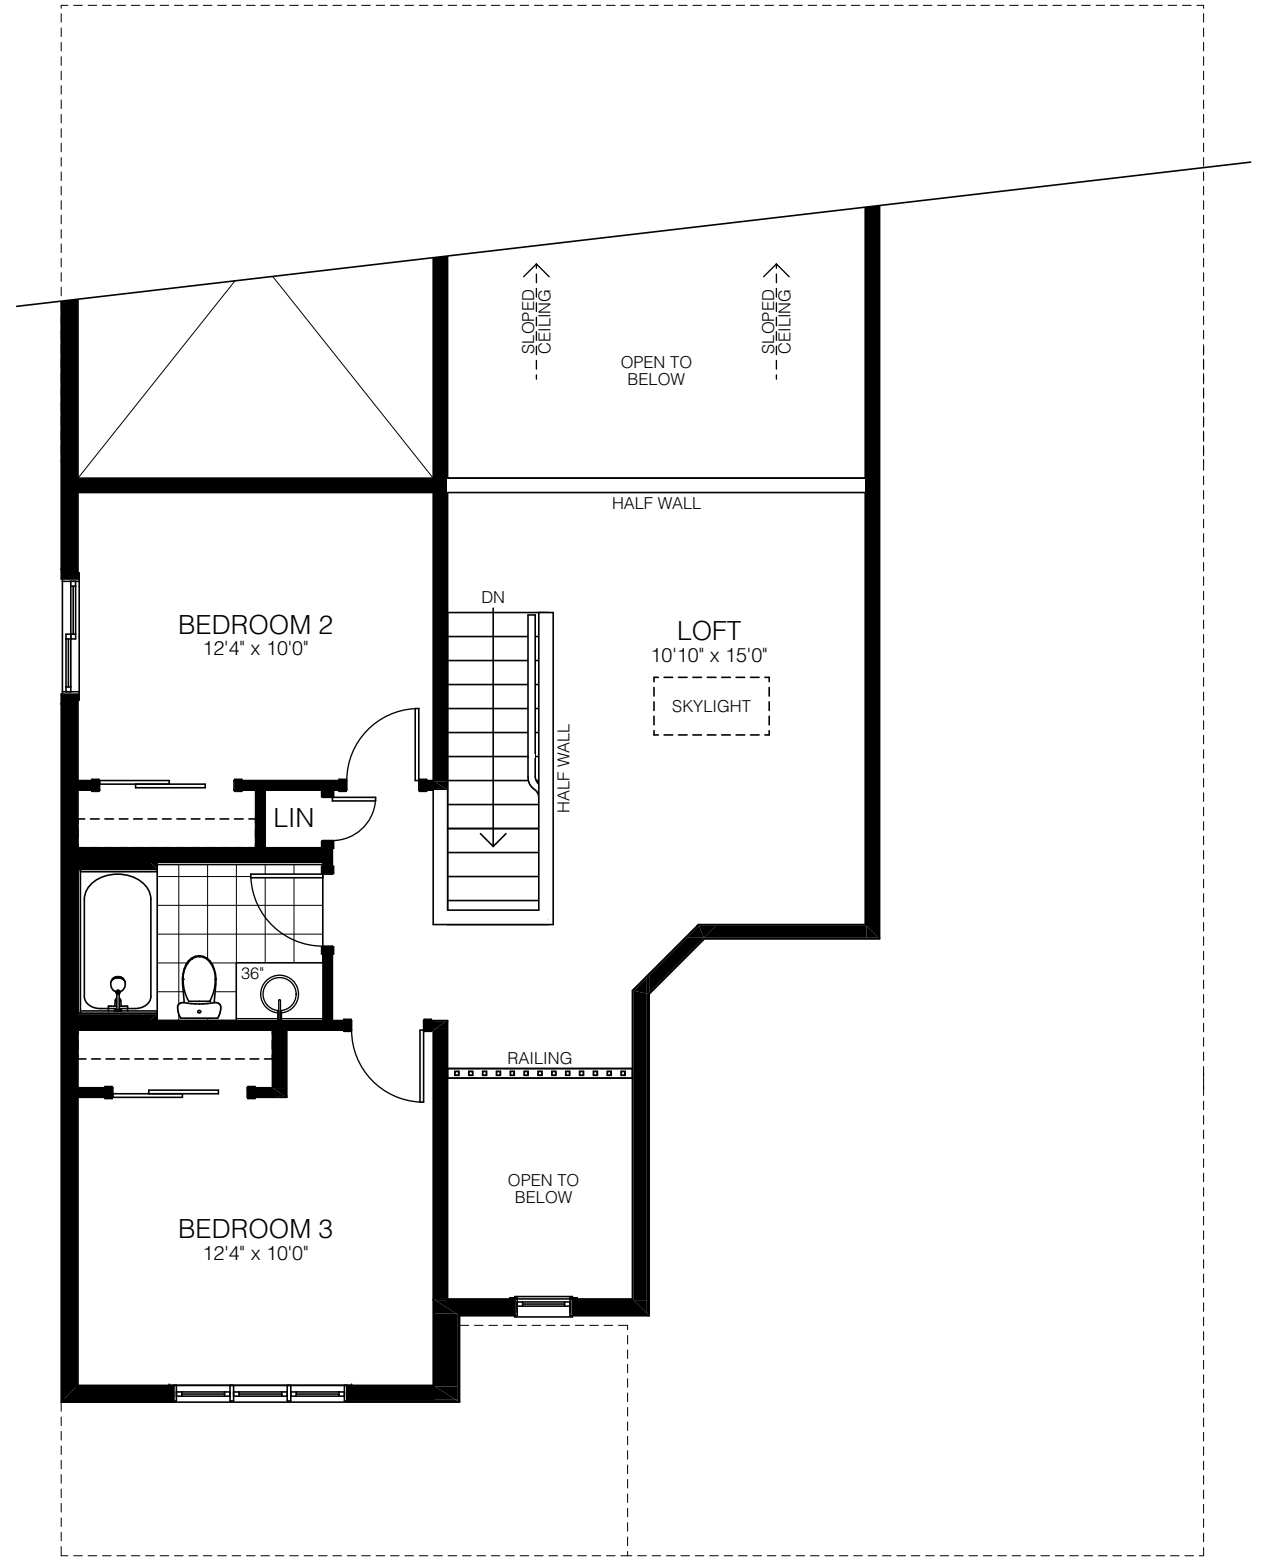


SECOND FLOOR ELEV. A

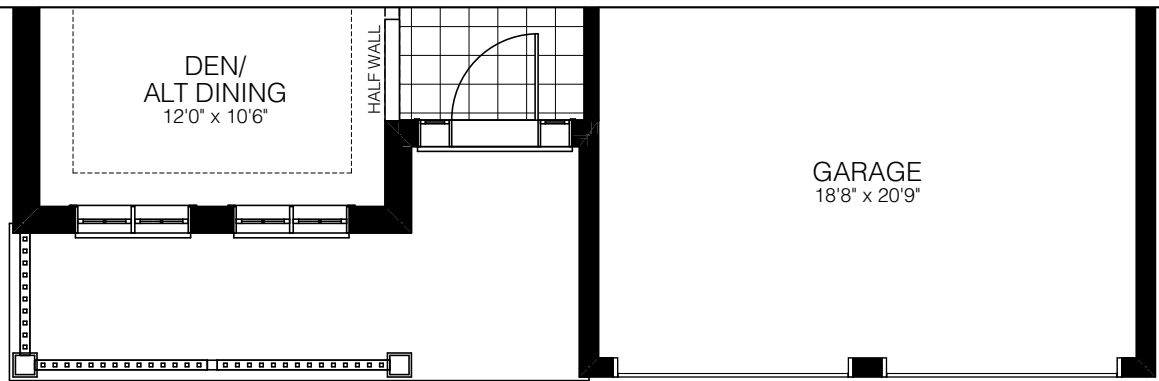


MAIN FLOOR ELEV. B

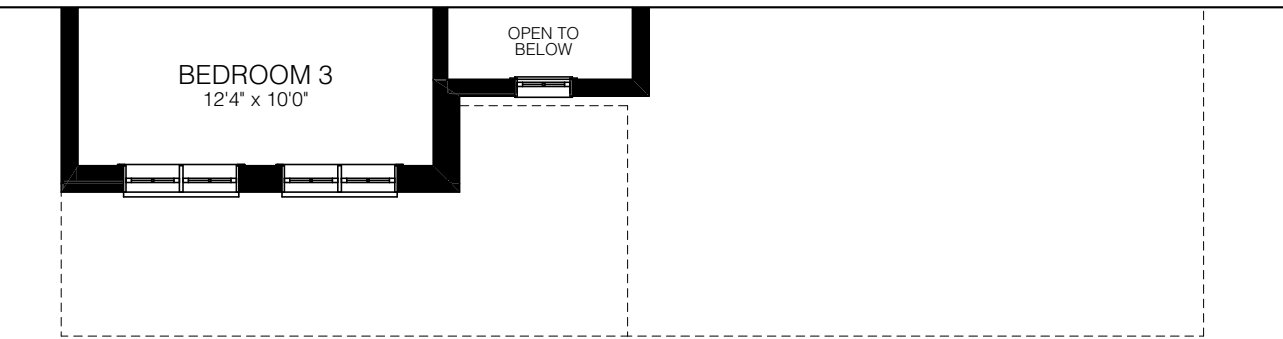


SECOND FLOOR ELEV. B

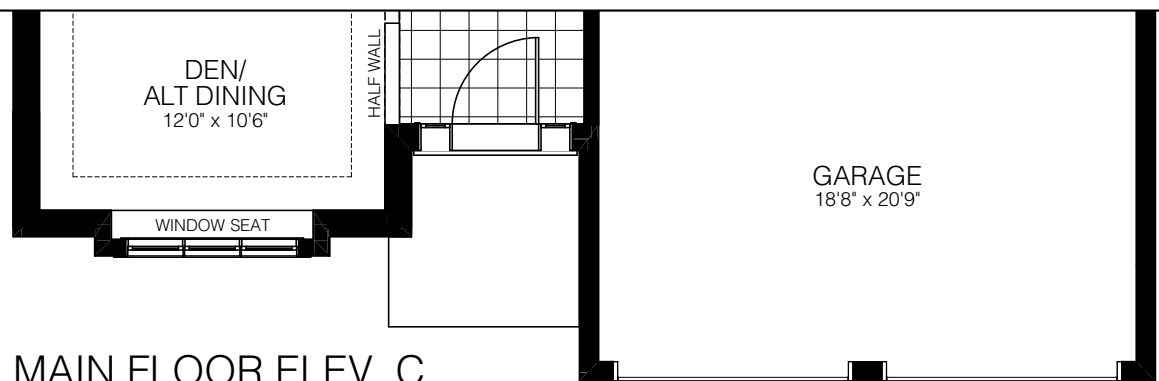

MAIN FLOOR ELEV. C

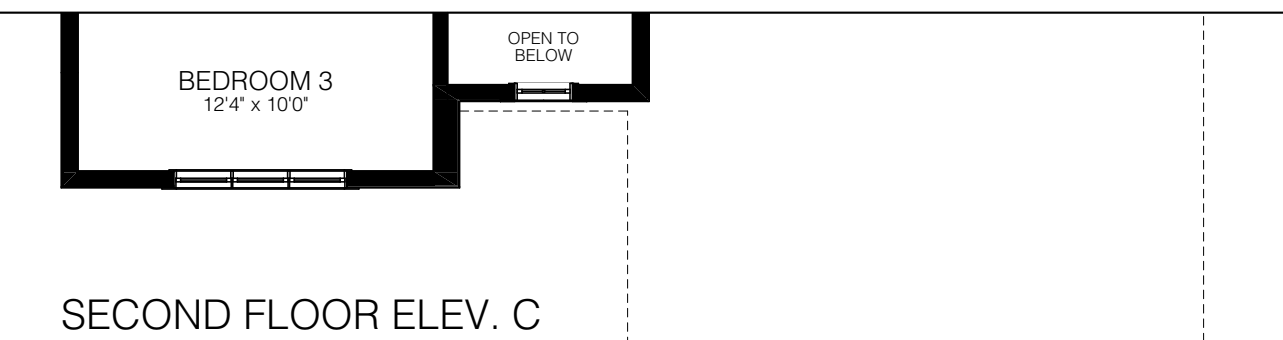


SECOND FLOOR ELEV. C

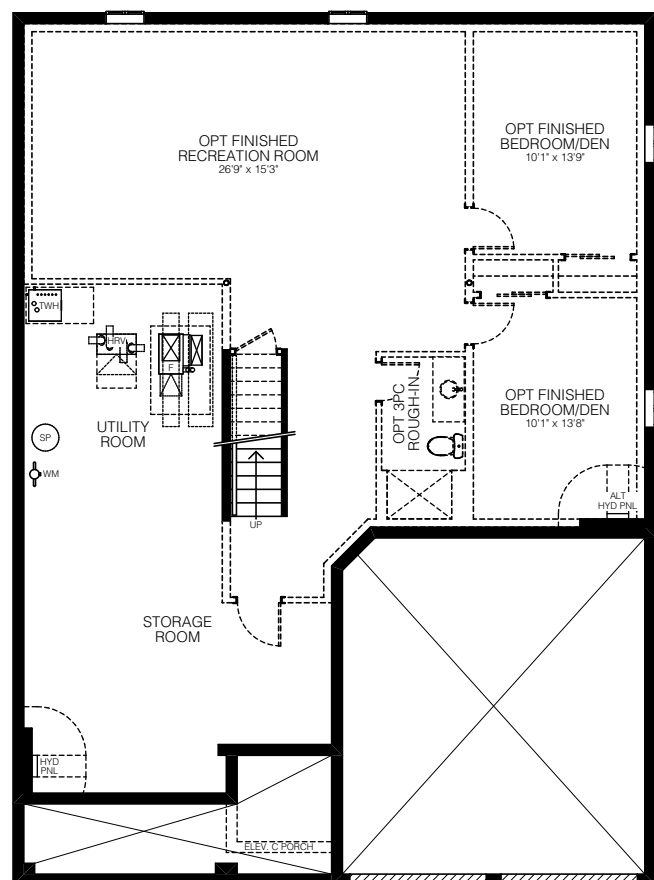


BASEMENT

# PACIFICA | 50'


2310 SQ.FT. ELEVATION A • 2314 SQ.FT. ELEVATION B • 2316 SQ.FT. ELEVATION C

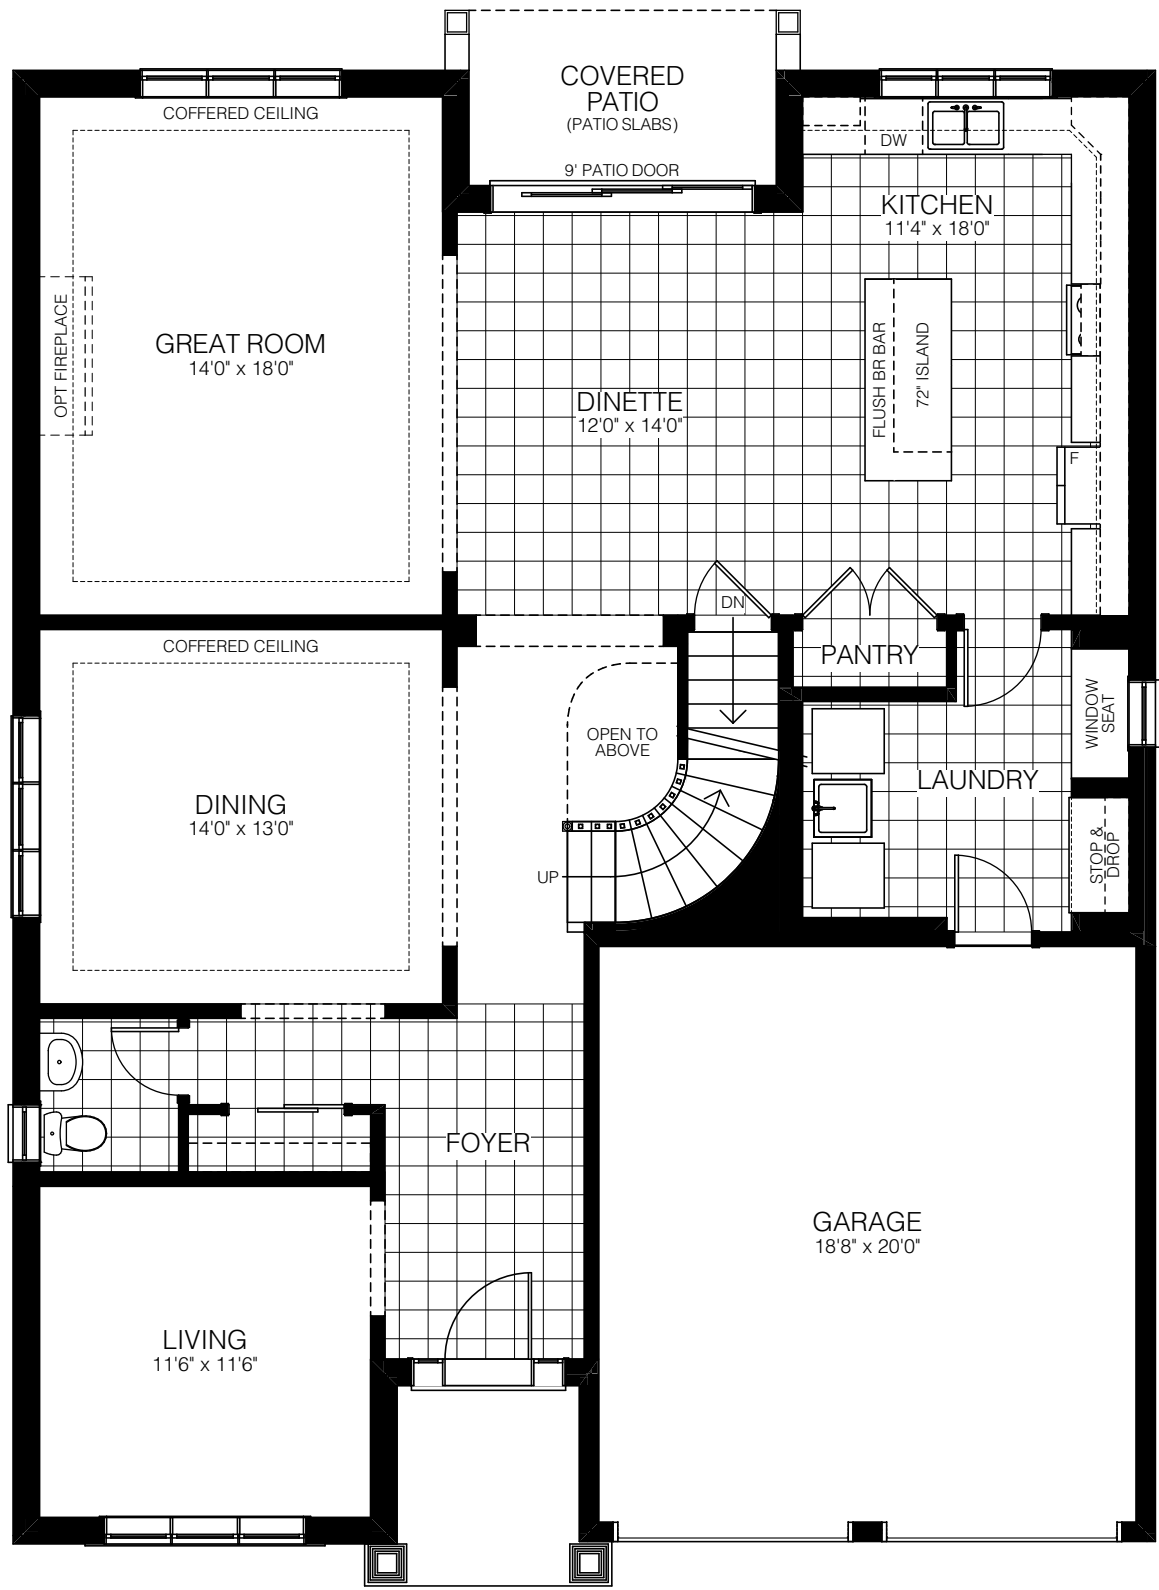


MAIN FLOOR ELEV. A

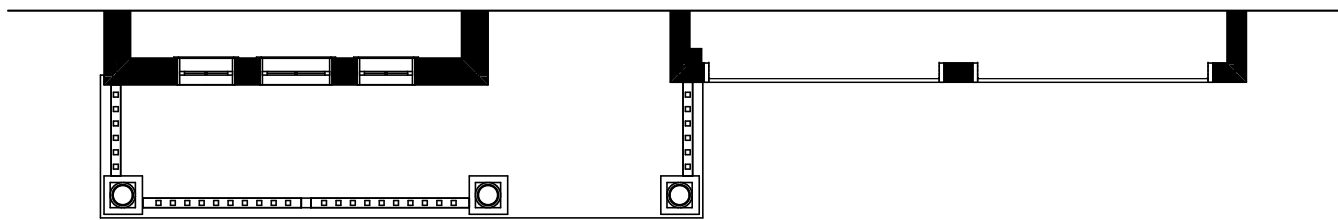


MAIN FLOOR ELEV. B

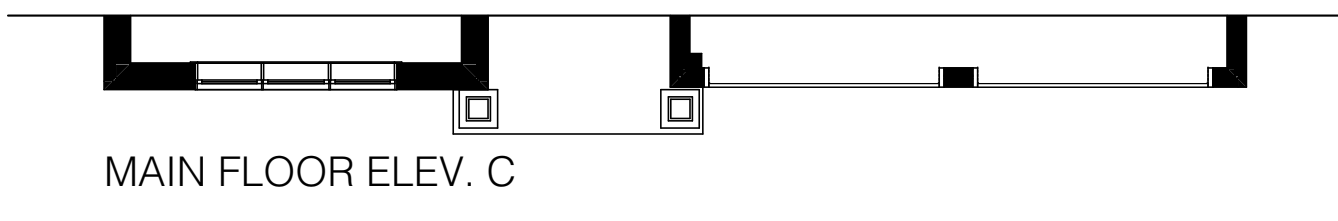


MAIN FLOOR ELEV. C

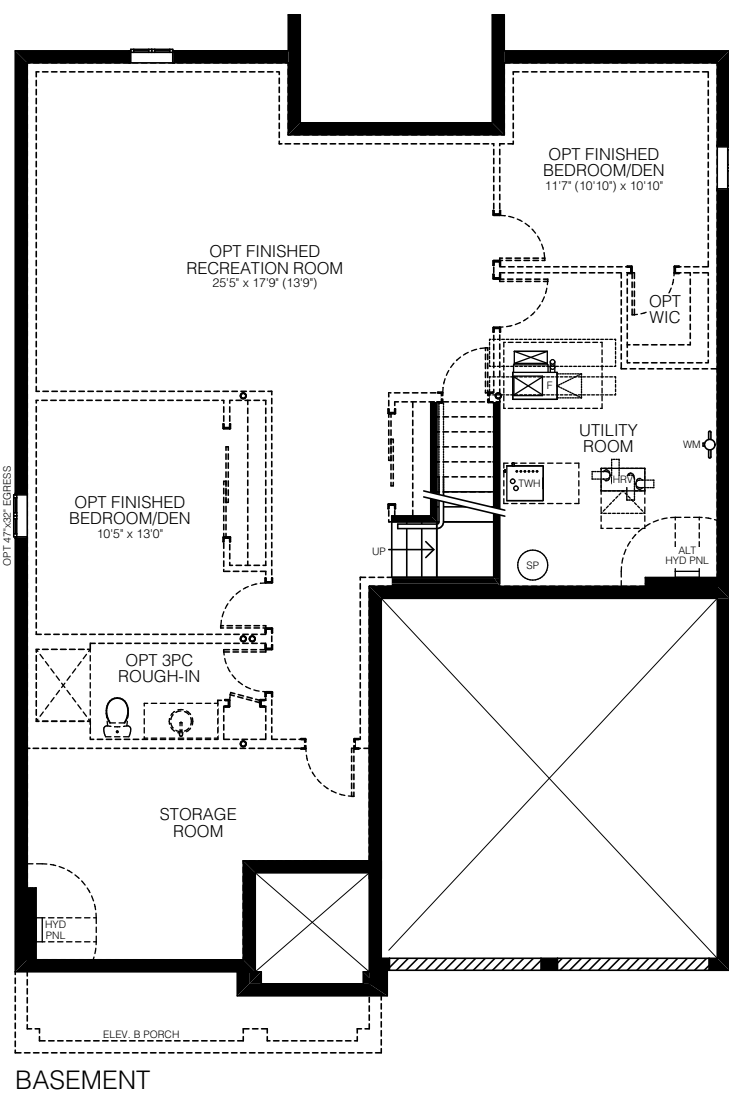


BASEMENT

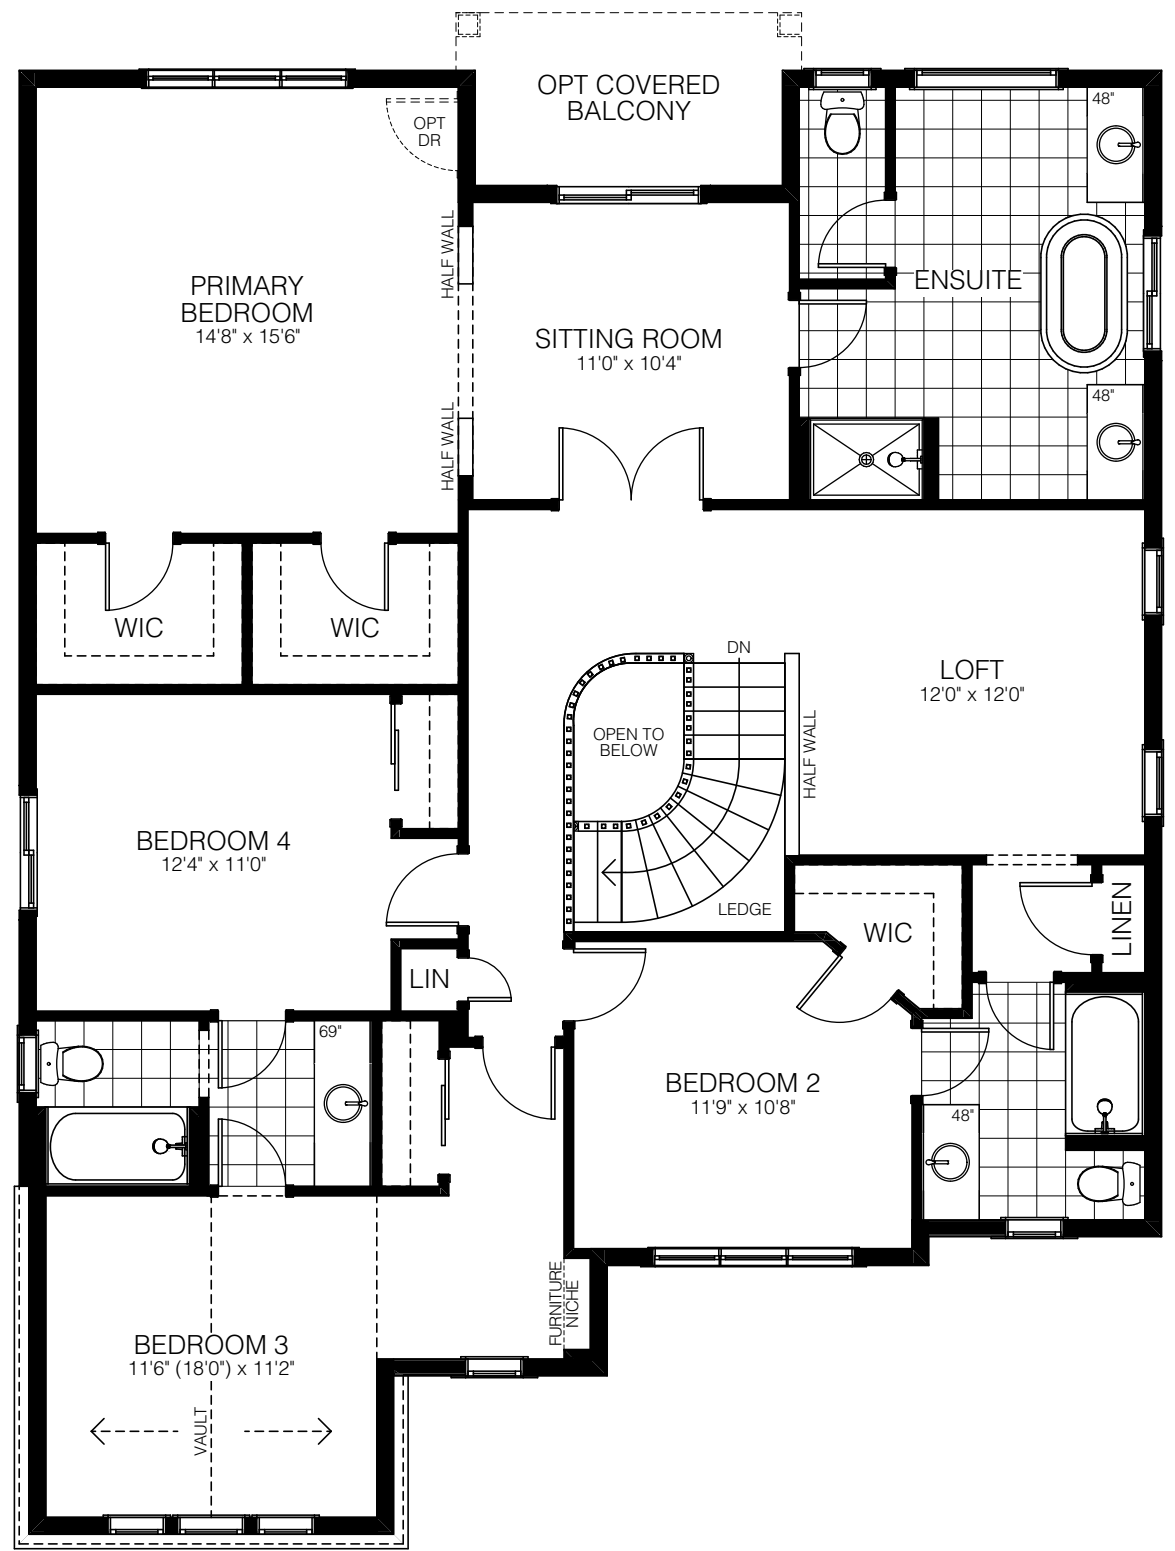

SECOND FLOOR ELEV. A  
19 sq.ft. OPEN TO BELOW

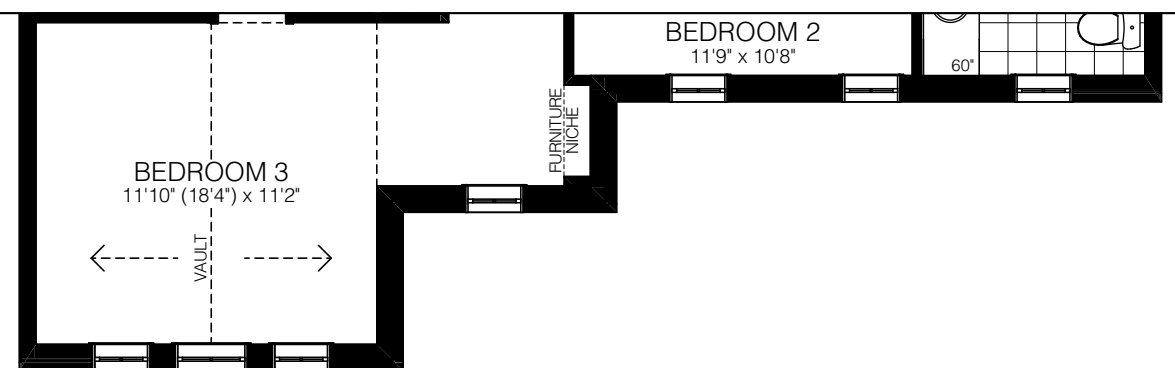


SECOND FLOOR ELEV. B  
19 sq.ft. OPEN TO BELOW

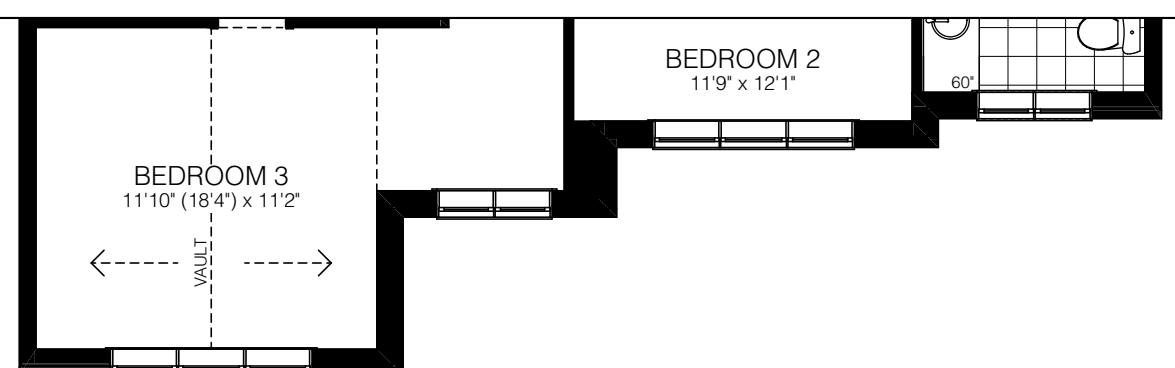


SECOND FLOOR ELEV. C  
19 sq.ft. OPEN TO BELOW

# KINGSBRIDGE | 50'


3279 SQ.FT. ELEVATION A • 3297 SQ.FT. ELEVATION B • 3316 SQ.FT. ELEVATION C

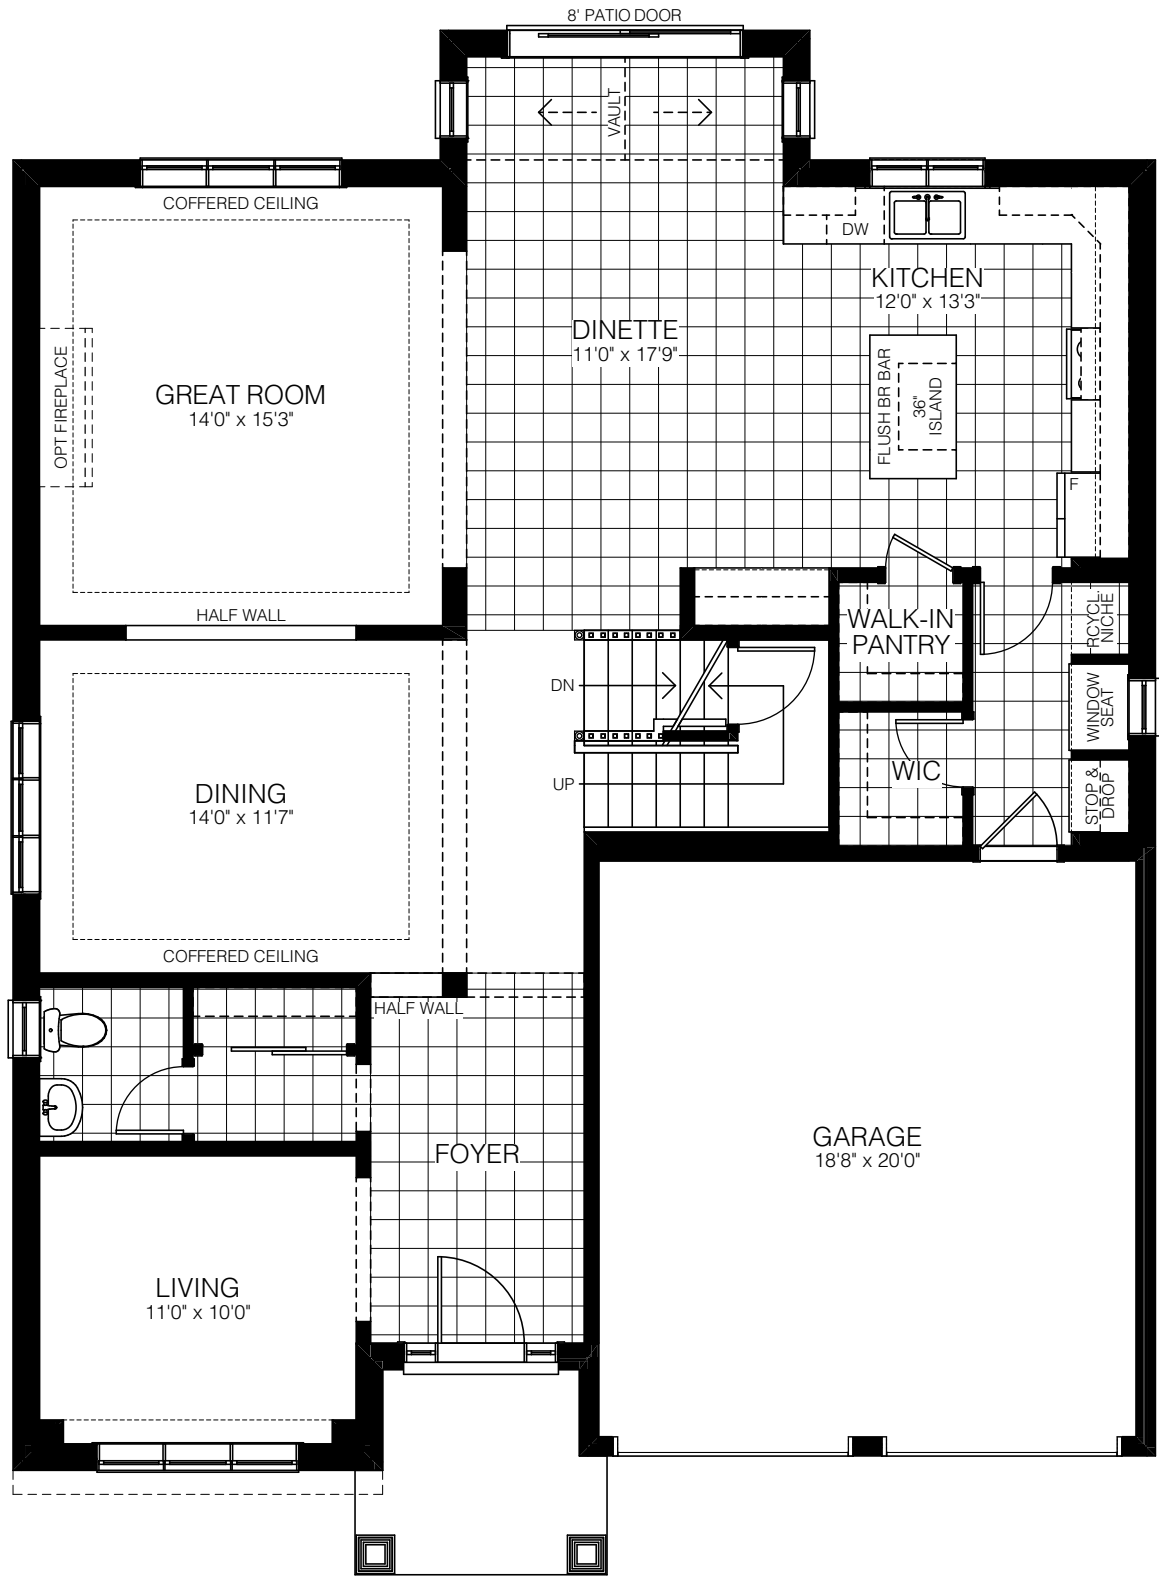


MAIN FLOOR ELEV. A

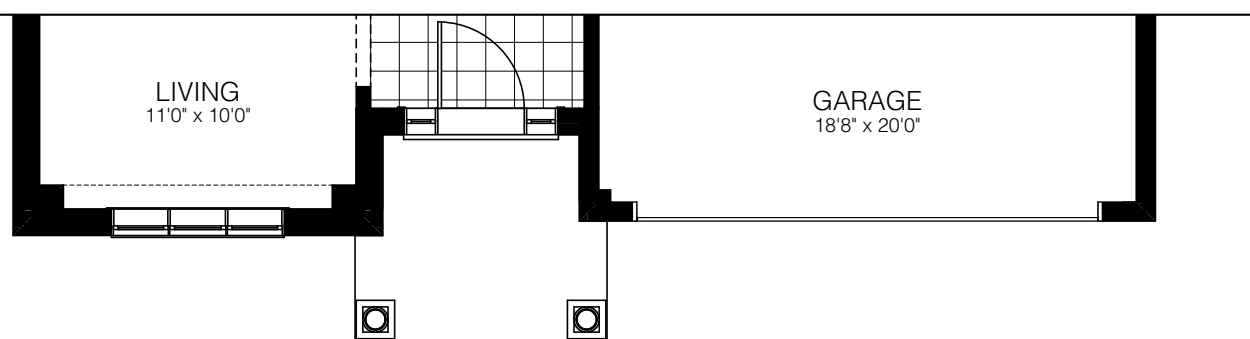


MAIN FLOOR ELEV. B/C

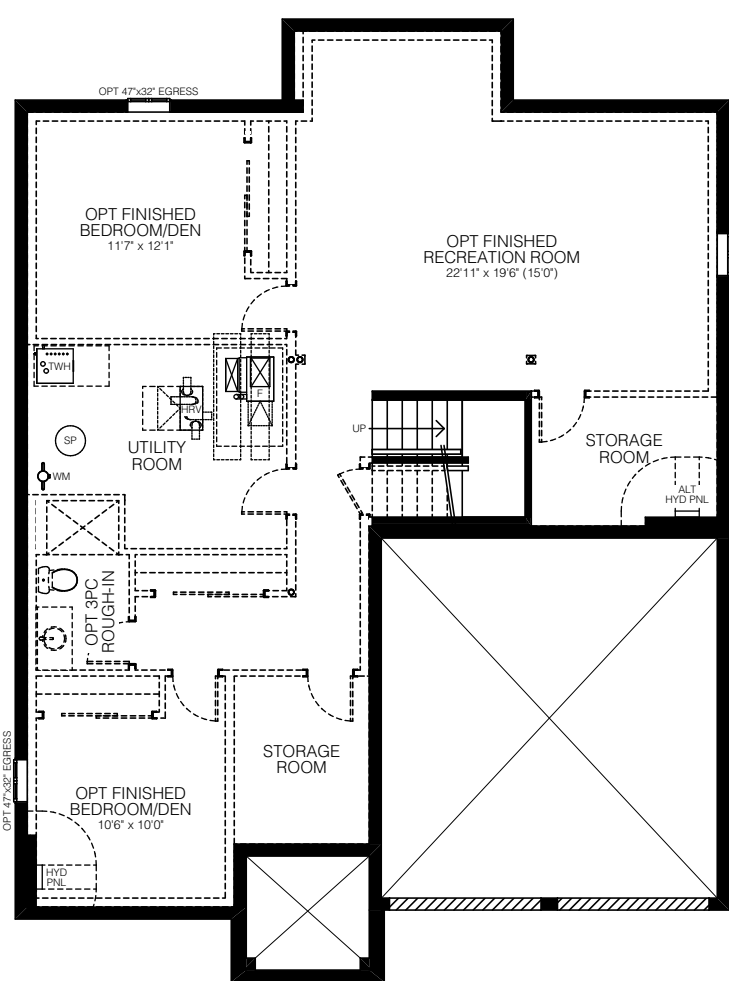


BASEMENT

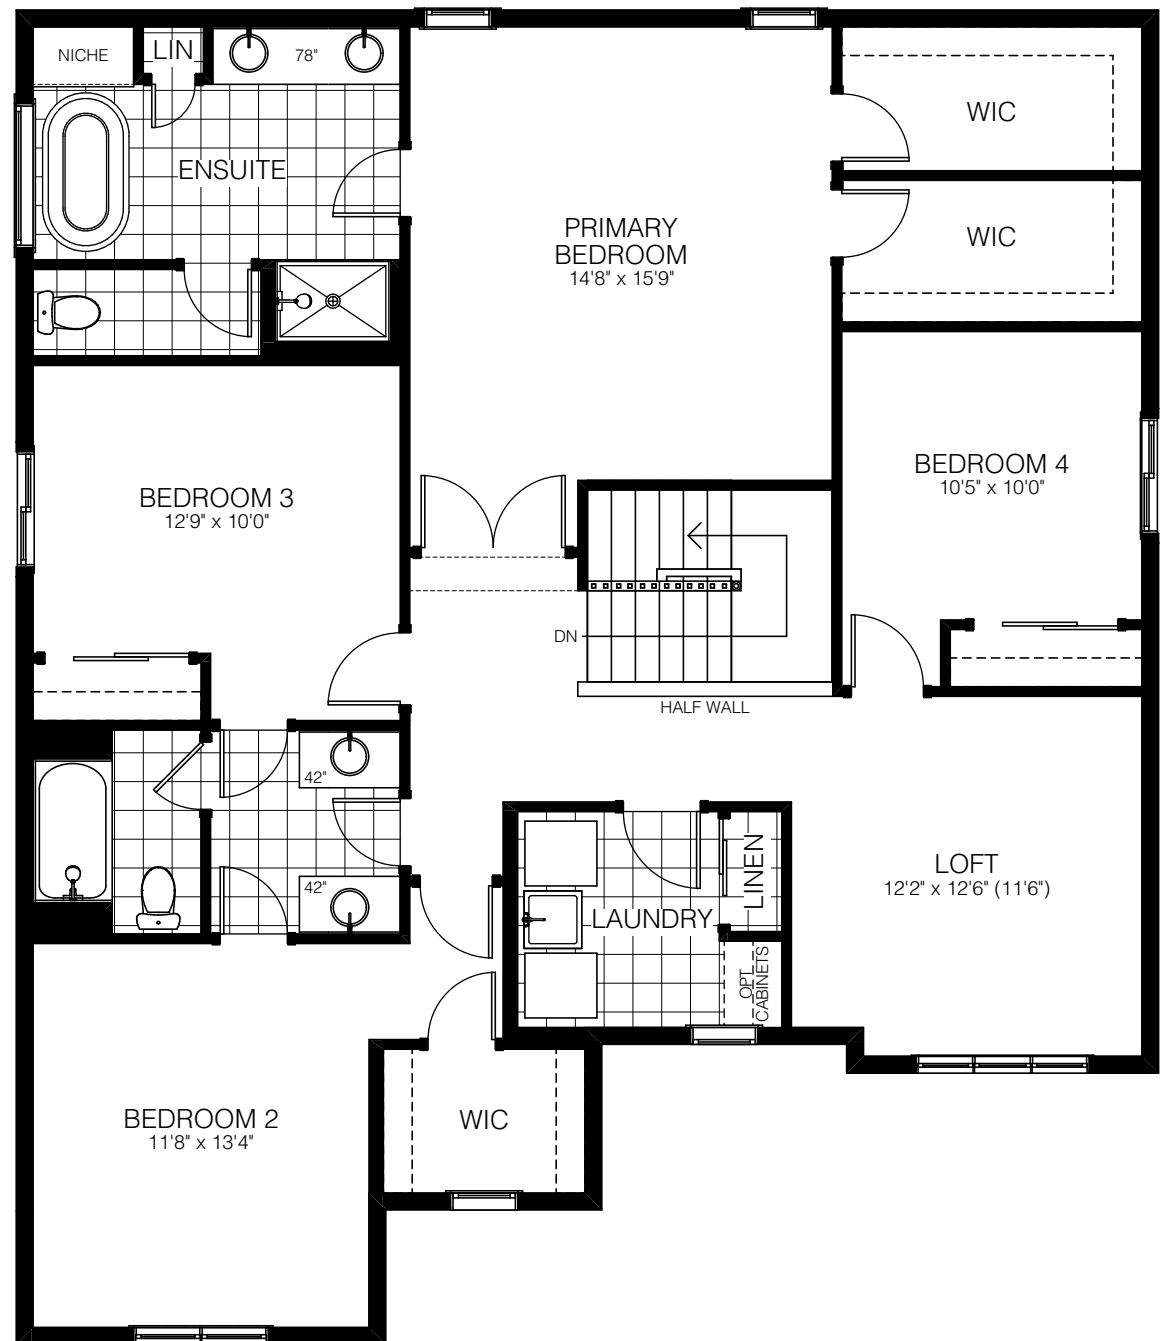

SECOND FLOOR ELEV. A

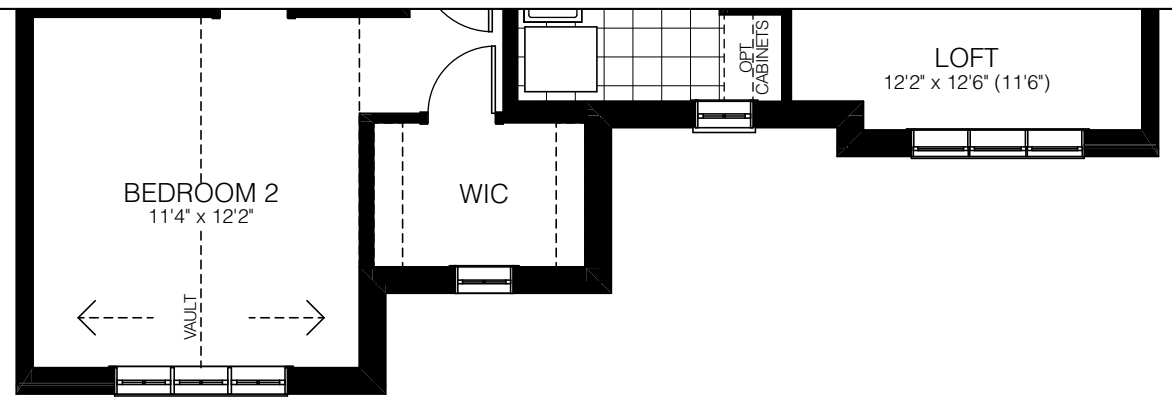


SECOND FLOOR ELEV. B

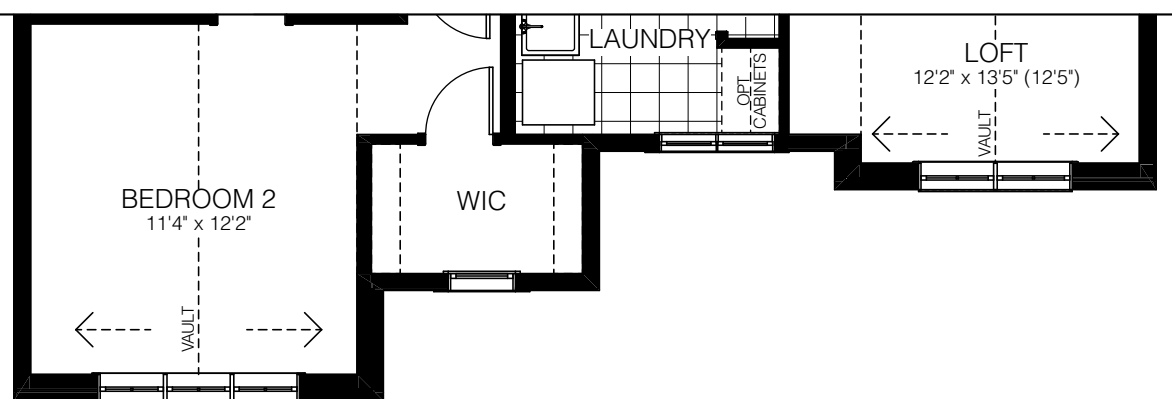


SECOND FLOOR ELEV. C

# APHRODITE | 50'


3039 SQ.FT. ELEVATION A • 3040 SQ.FT. ELEVATION B • 3051 SQ.FT. ELEVATION C

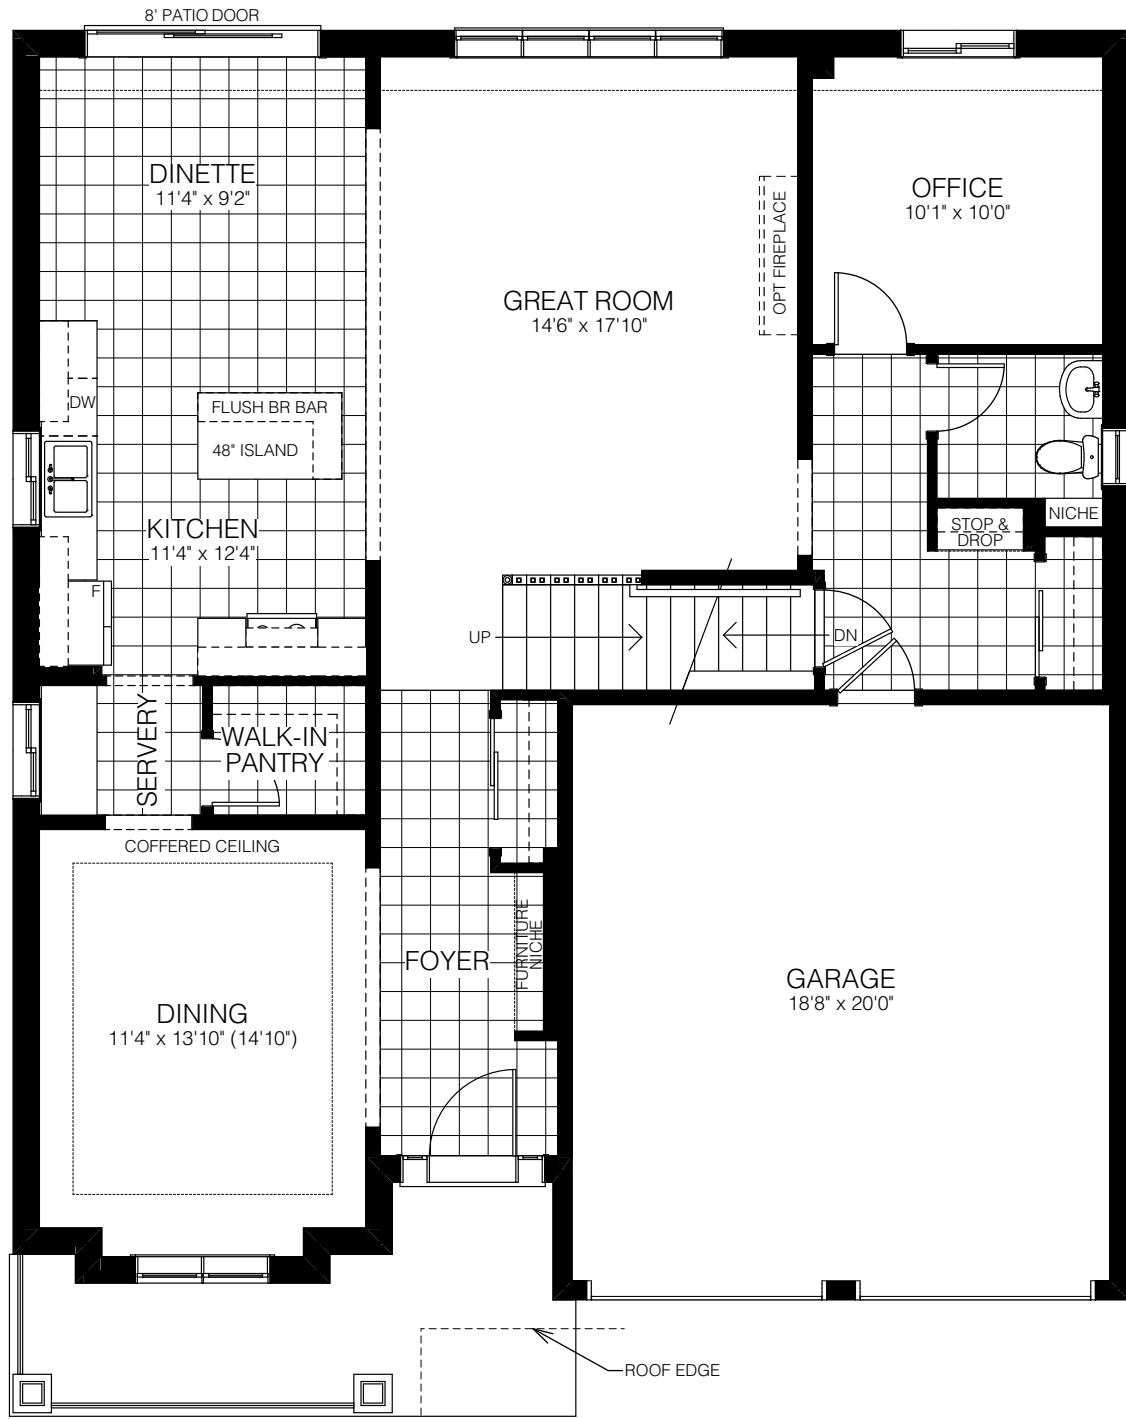


MAIN FLOOR ELEV. B

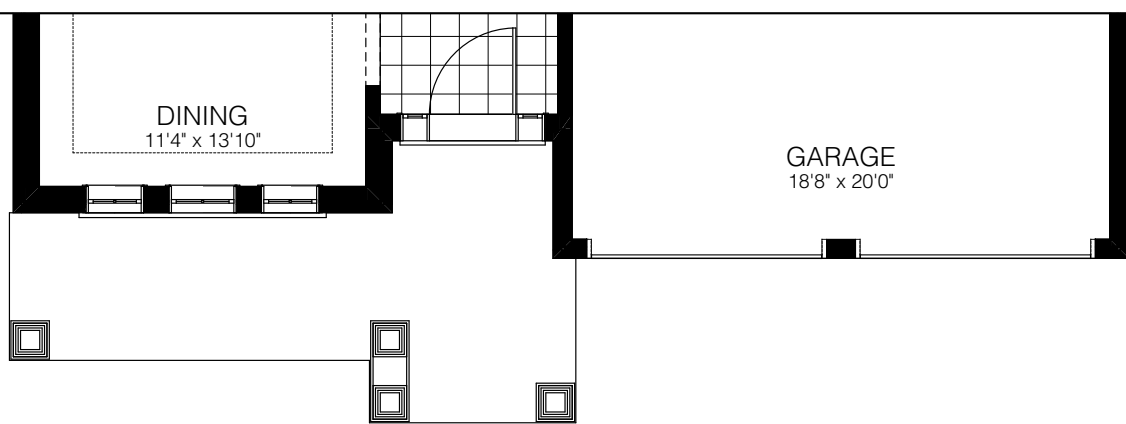


MAIN FLOOR ELEV. D

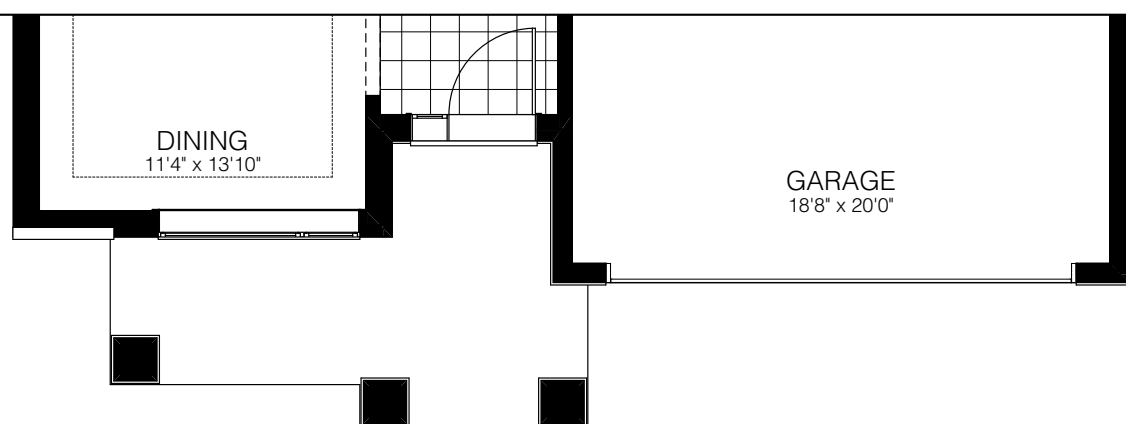


MAIN FLOOR ELEV. M

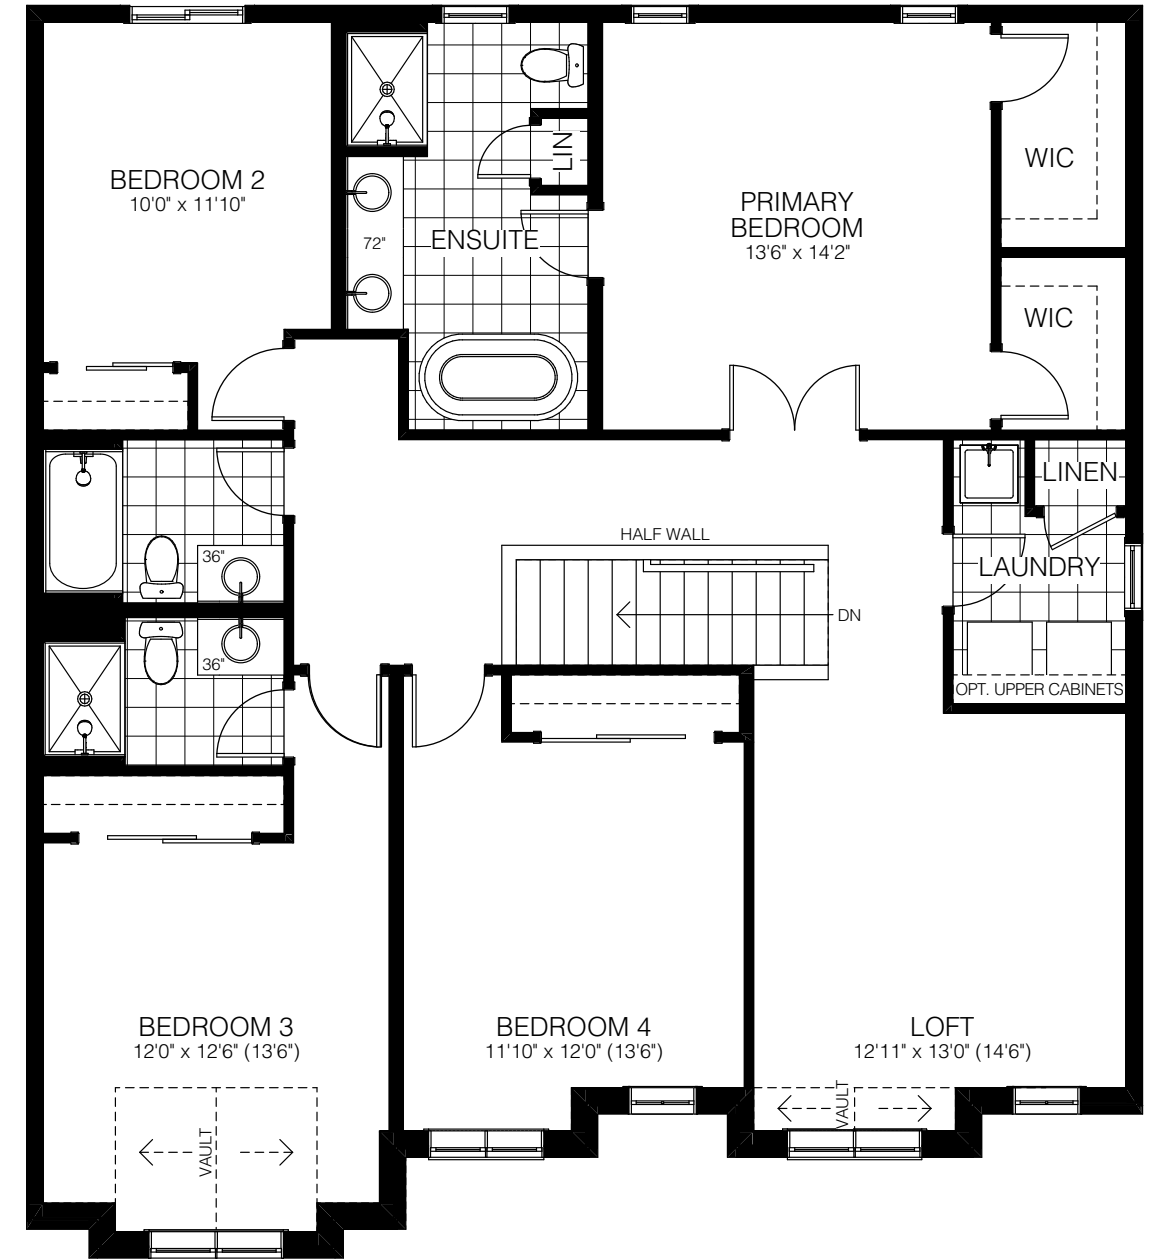


SECOND FLOOR ELEV. B

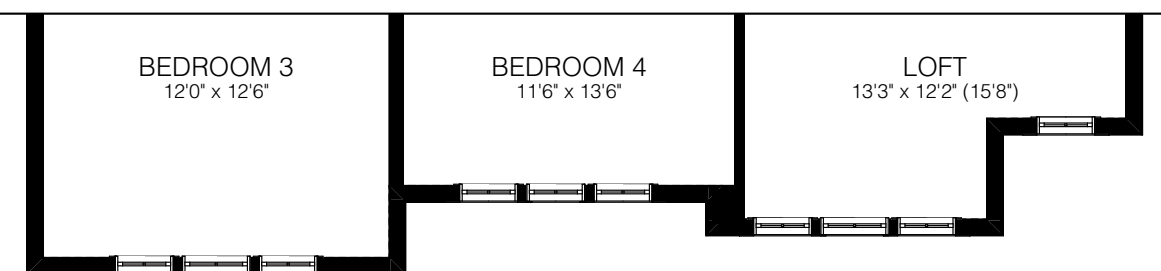

SECOND FLOOR ELEV. D

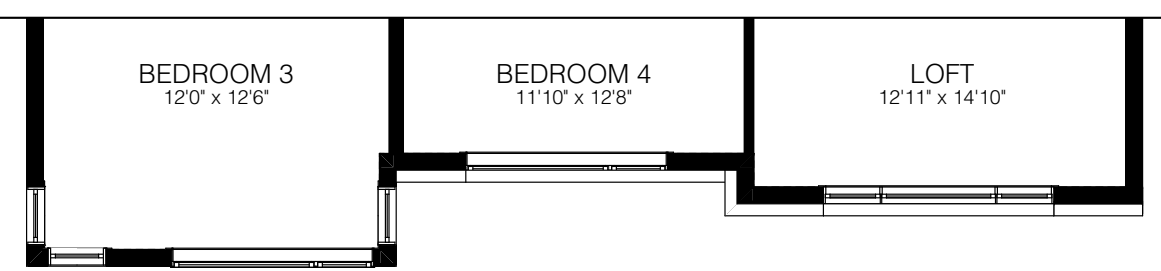


SECOND FLOOR ELEV. M

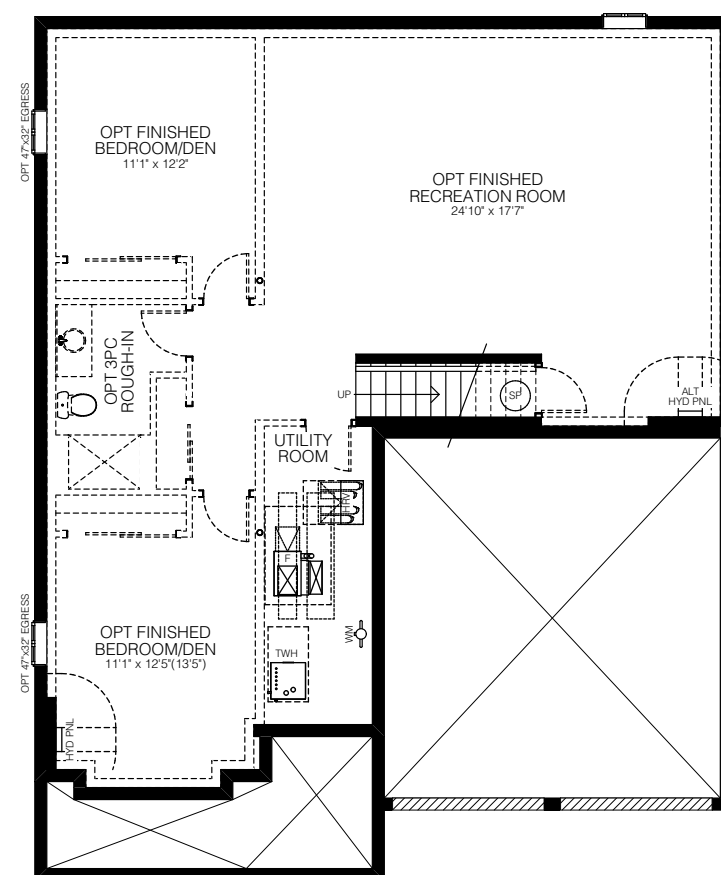


BASEMENT

# AURA | 50'


2847 SQ.FT. ELEVATION B • 2833 SQ.FT. ELEVATION D • 2830 SQ.FT. ELEVATION M

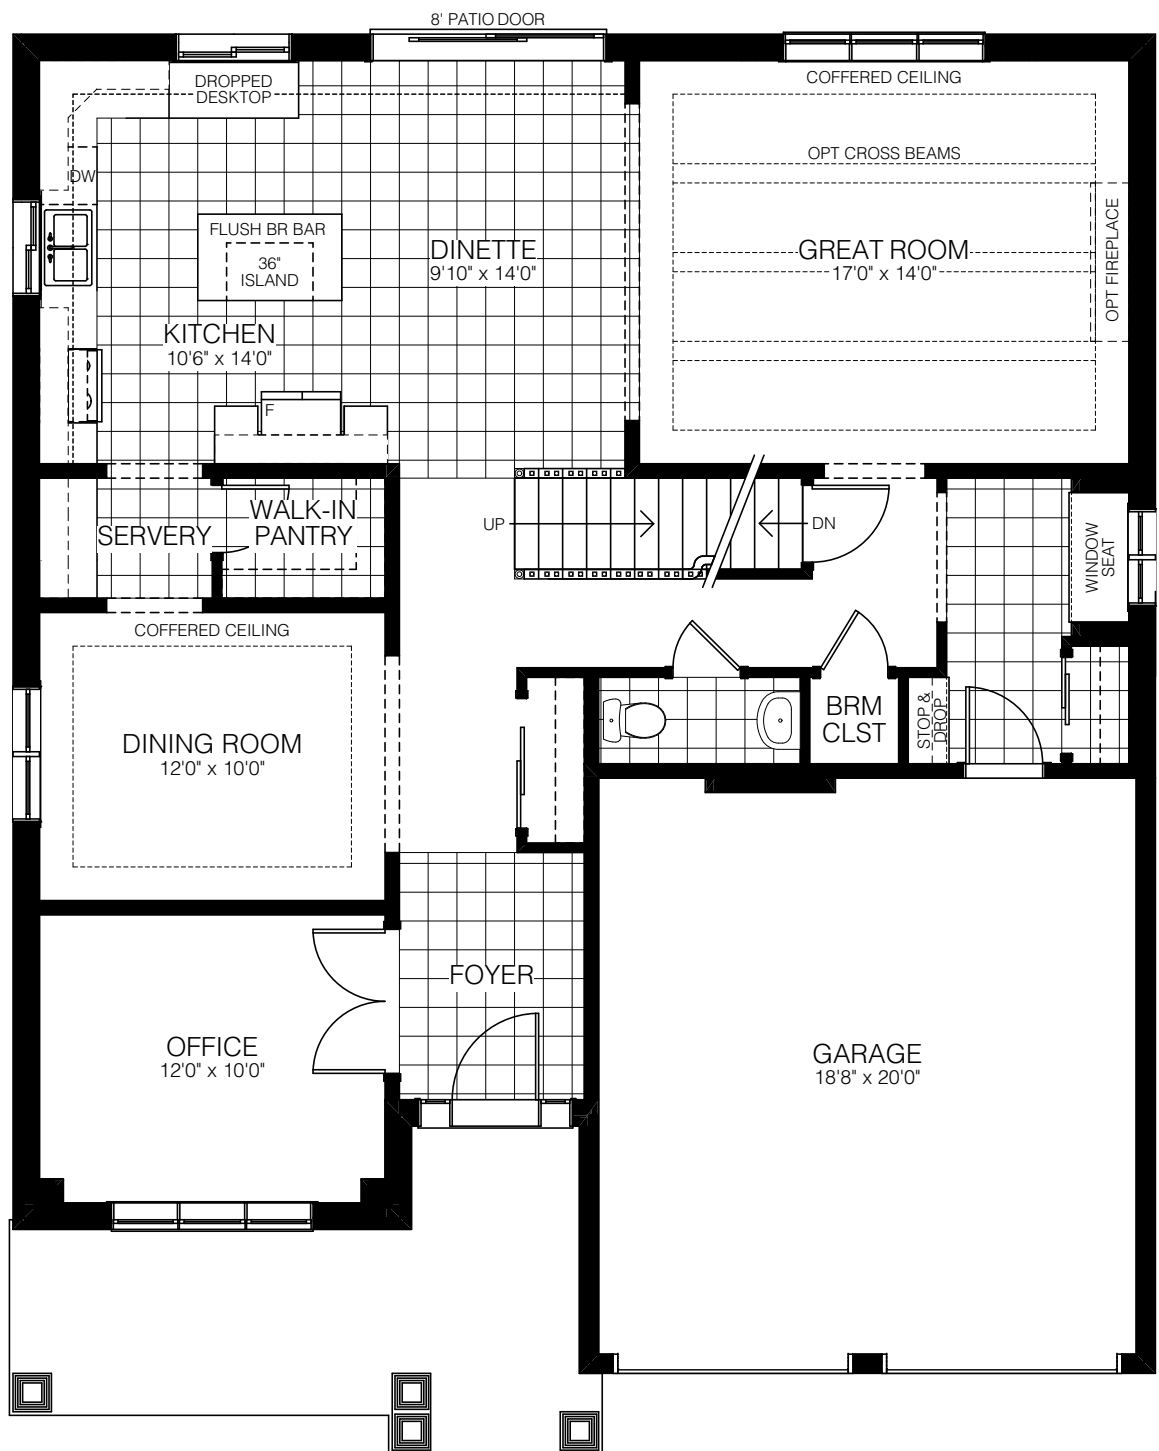


MAIN FLOOR ELEV. A

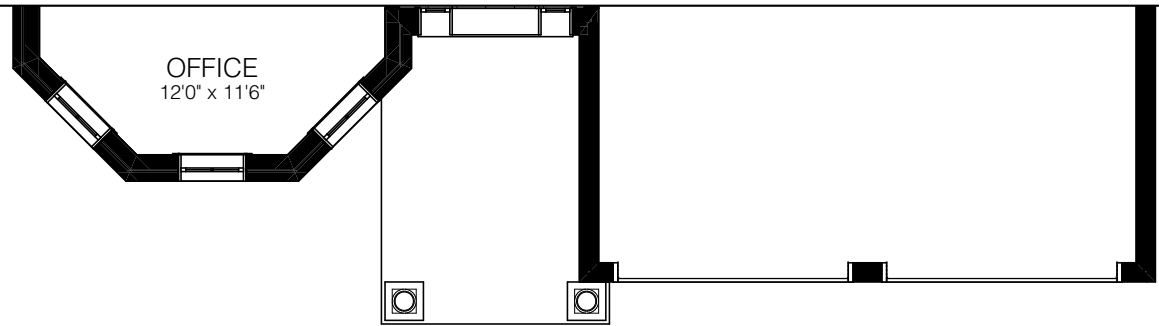



MAIN FLOOR ELEV. B

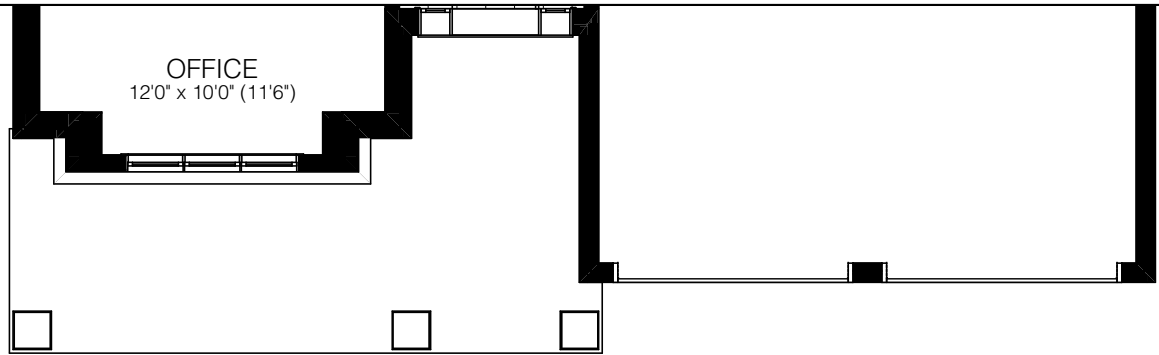


MAIN FLOOR ELEV. C

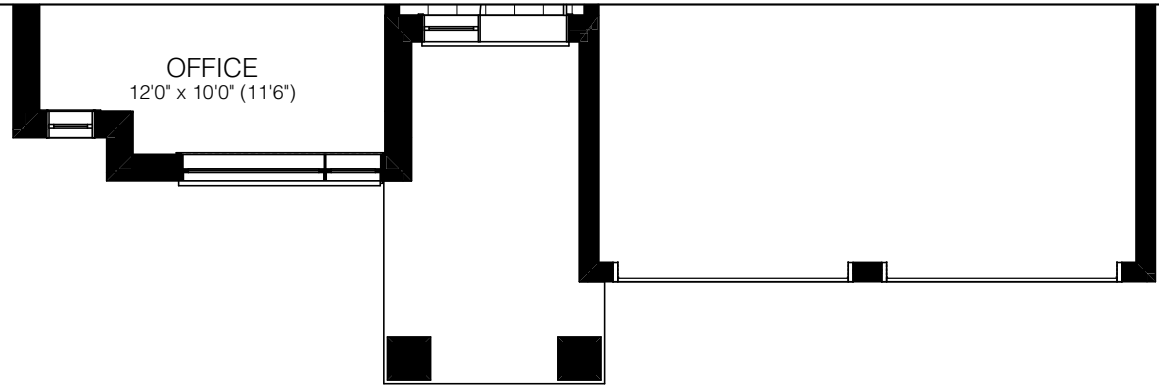


MAIN FLOOR ELEV. M

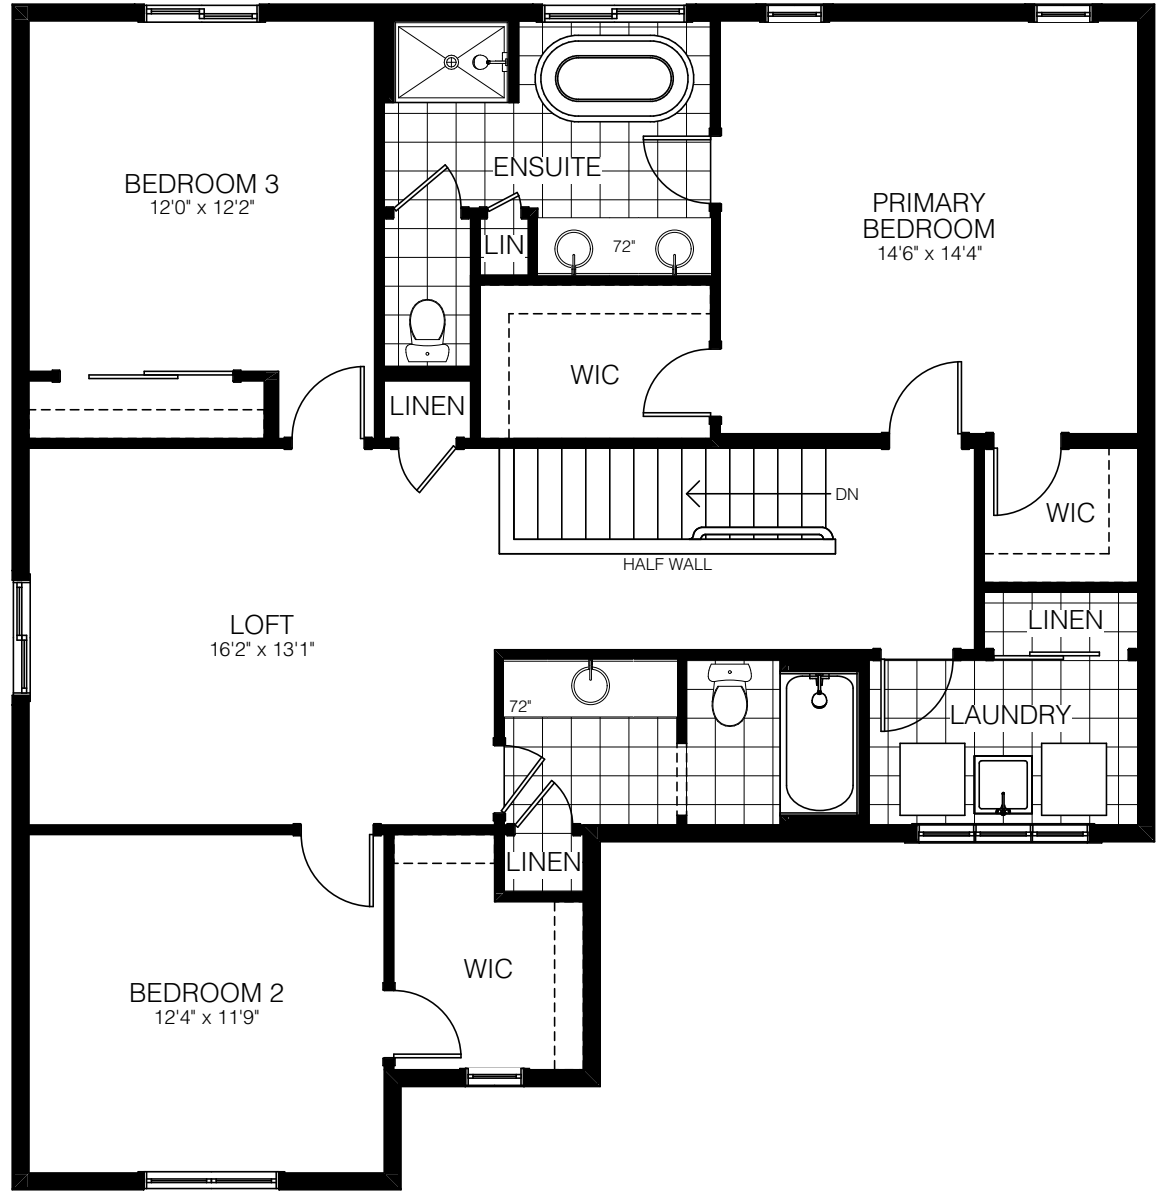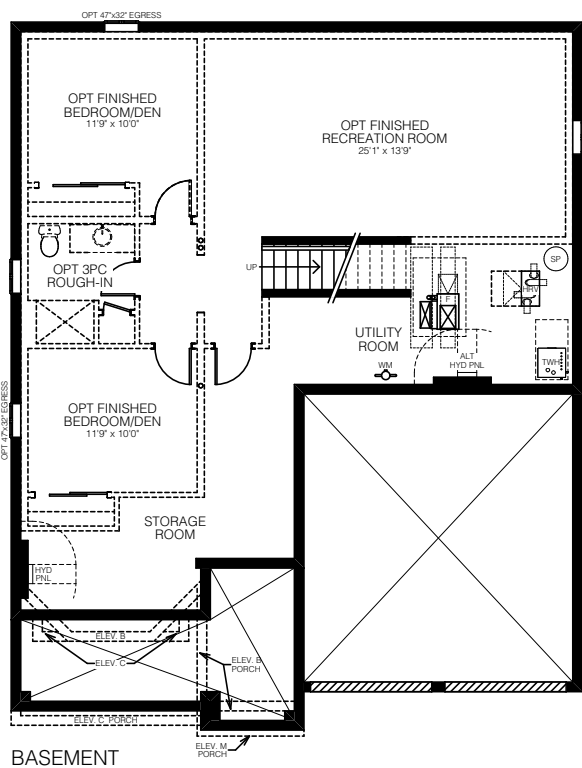


SECOND FLOOR ELEV. A

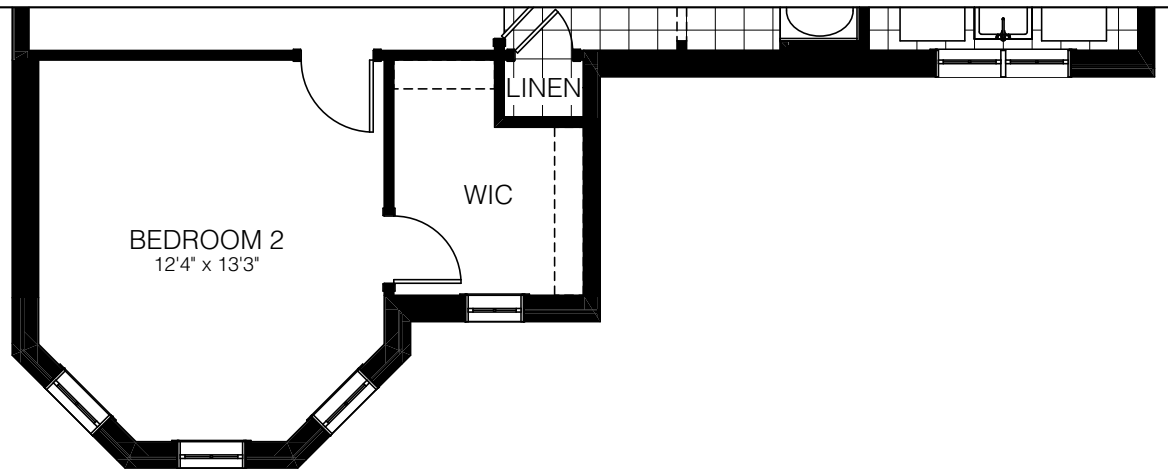

SECOND FLOOR ELEV. B

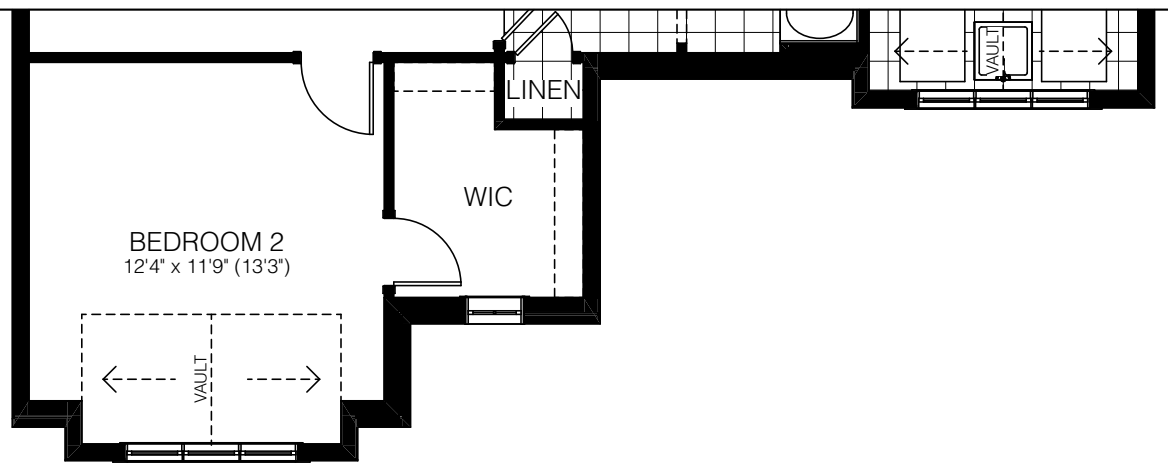


SECOND FLOOR ELEV. C

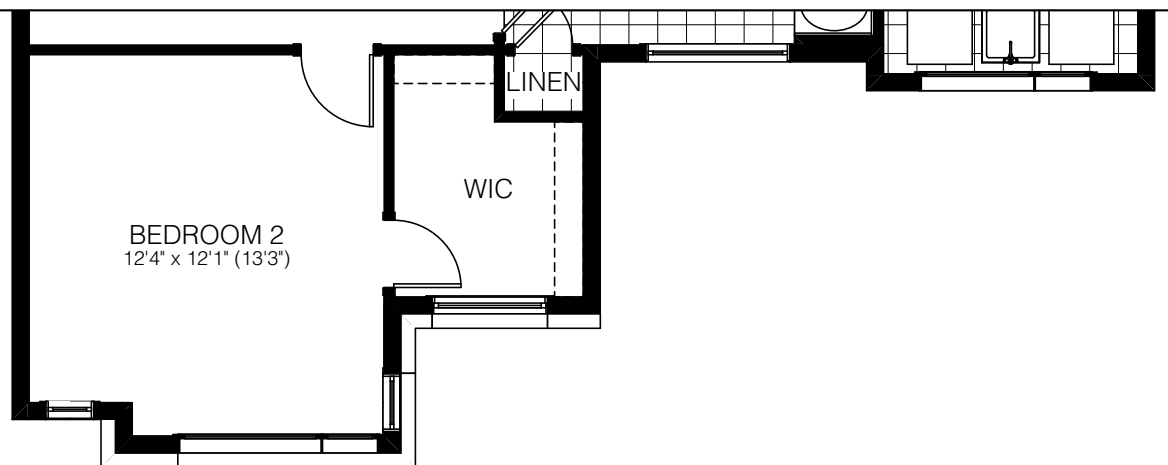


SECOND FLOOR ELEV. M

# IRIS | 50'

2696 SQ.FT. ELEVATION A • 2720 SQ.FT. ELEVATION B  
2748 SQ.FT. ELEVATION C • 2749 SQ.FT. ELEVATION M

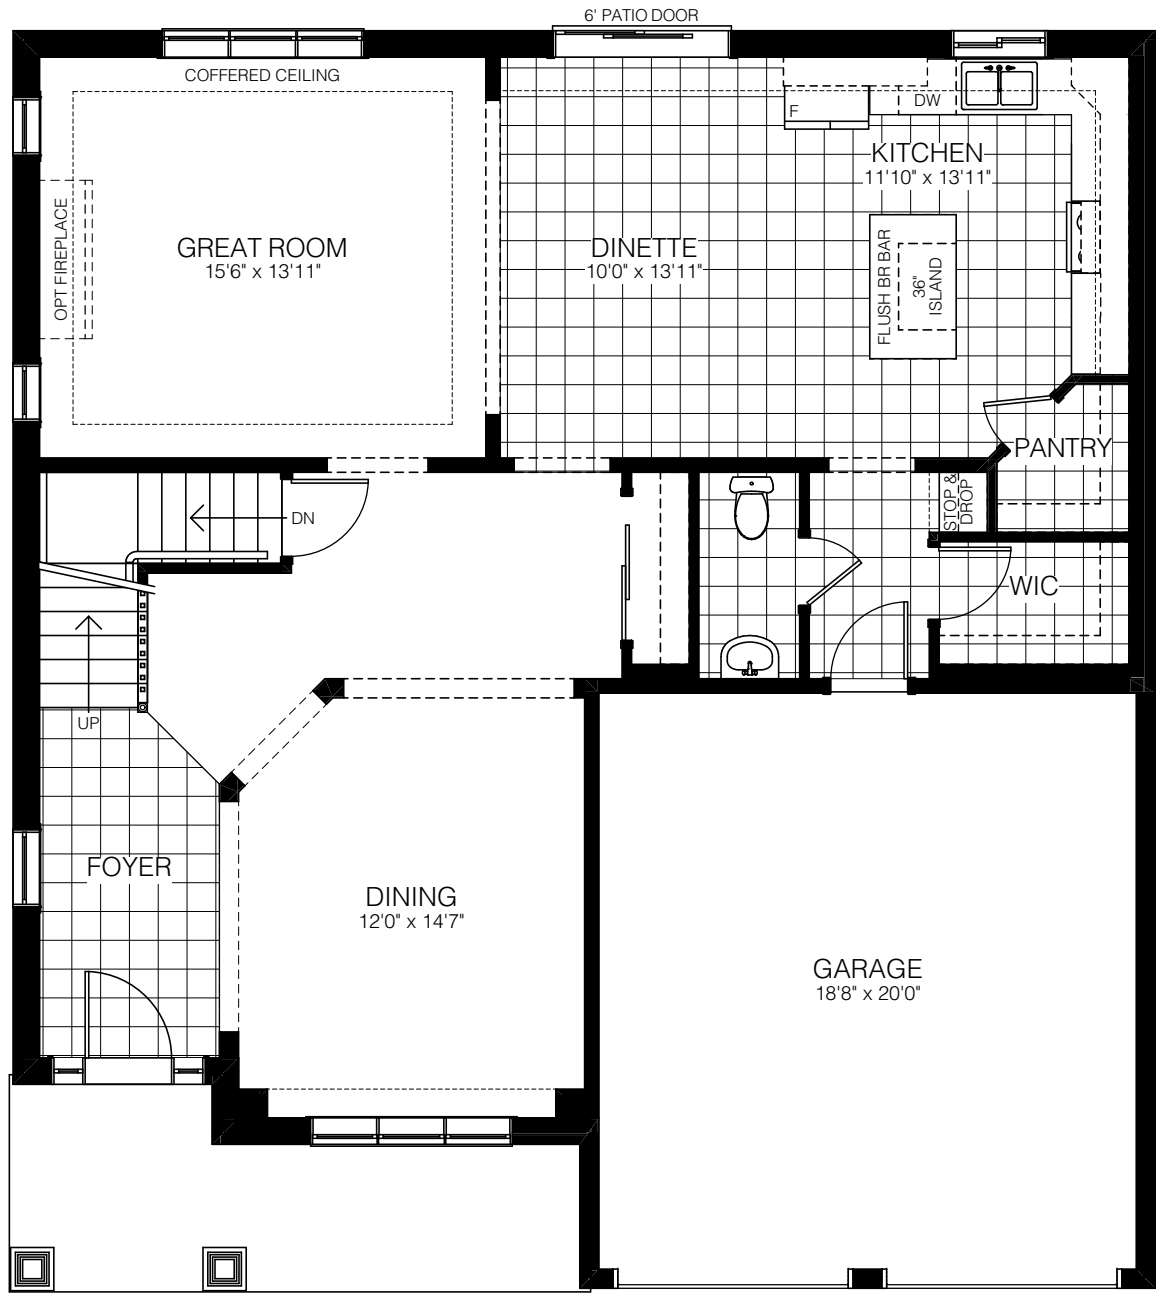


MAIN FLOOR ELEV. A

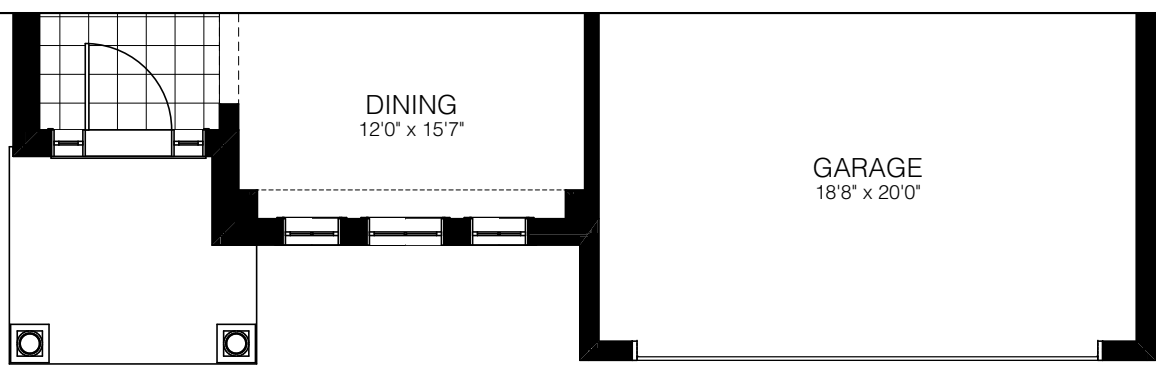


MAIN FLOOR ELEV. B



SECOND FLOOR ELEV. A

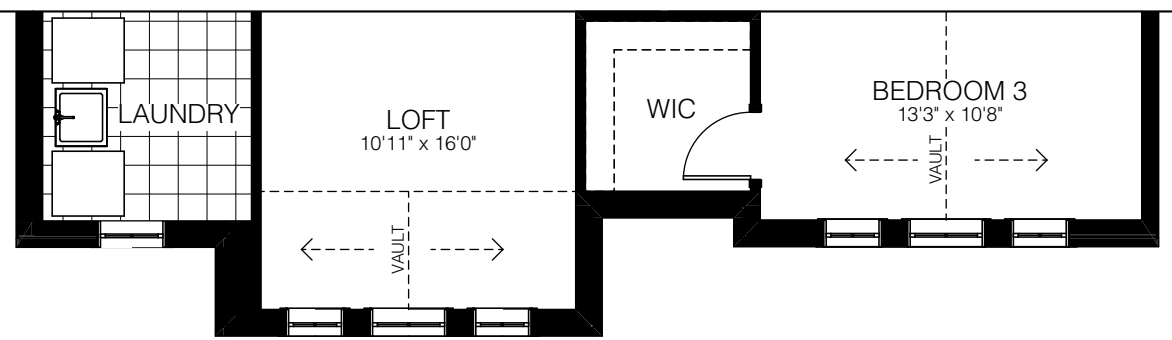


SECOND FLOOR ELEV. B

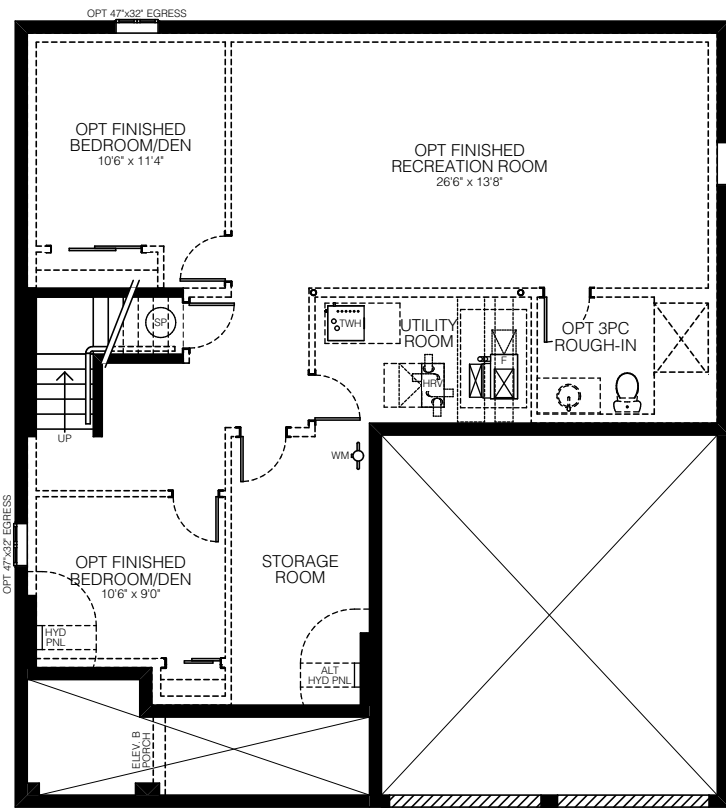


BASEMENT

# CHLOE | 50'


2669 SQ.FT. ELEVATION A • 2718 SQ.FT. ELEVATION B

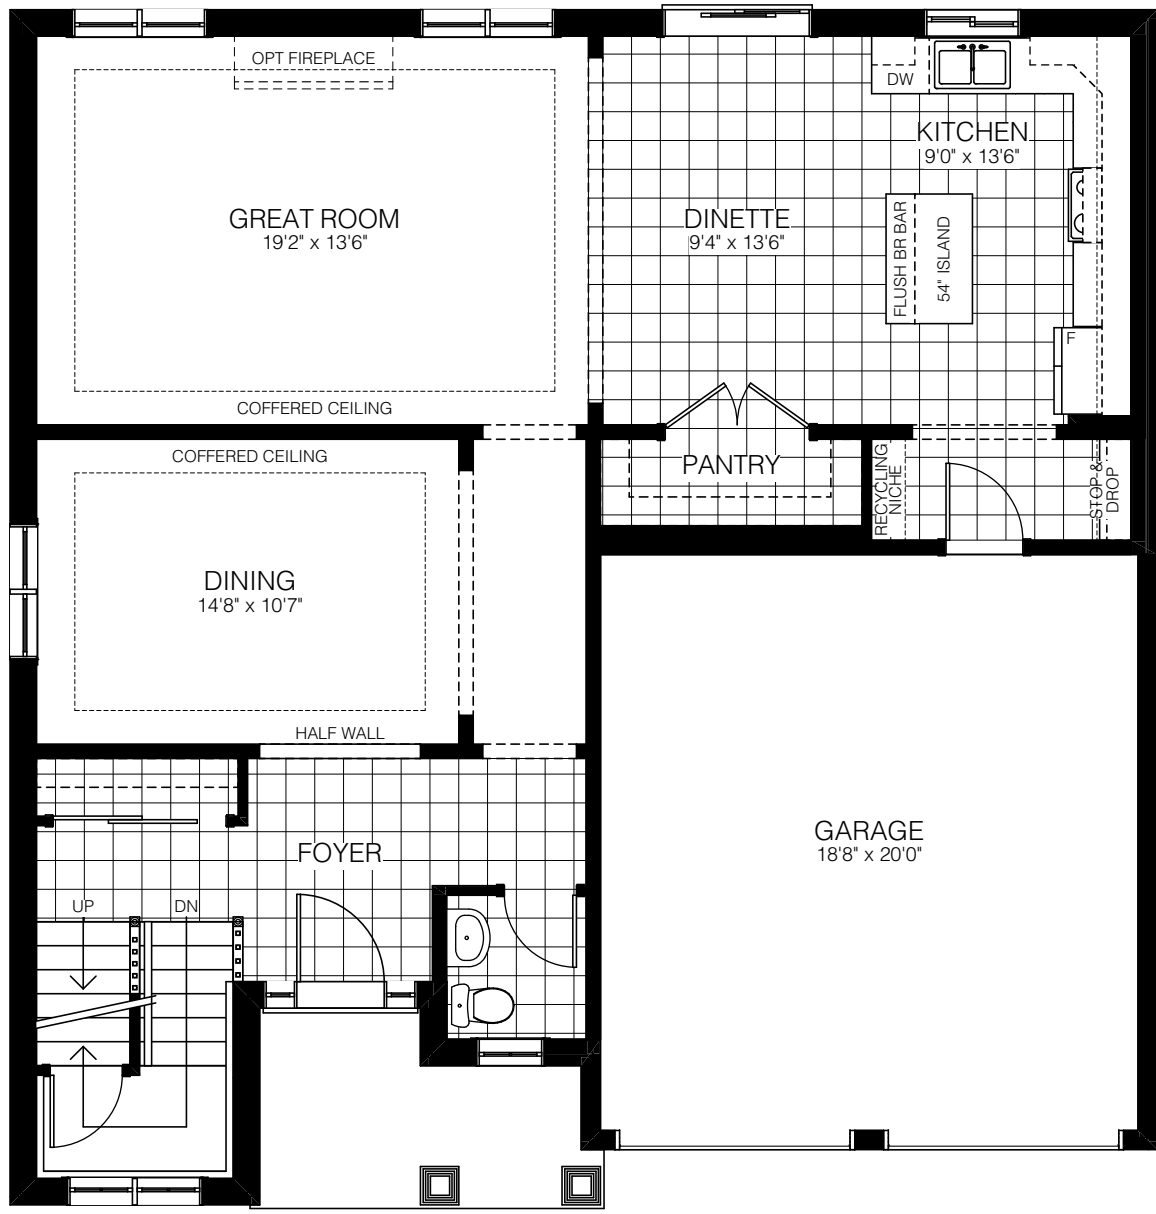


MAIN FLOOR ELEV. A

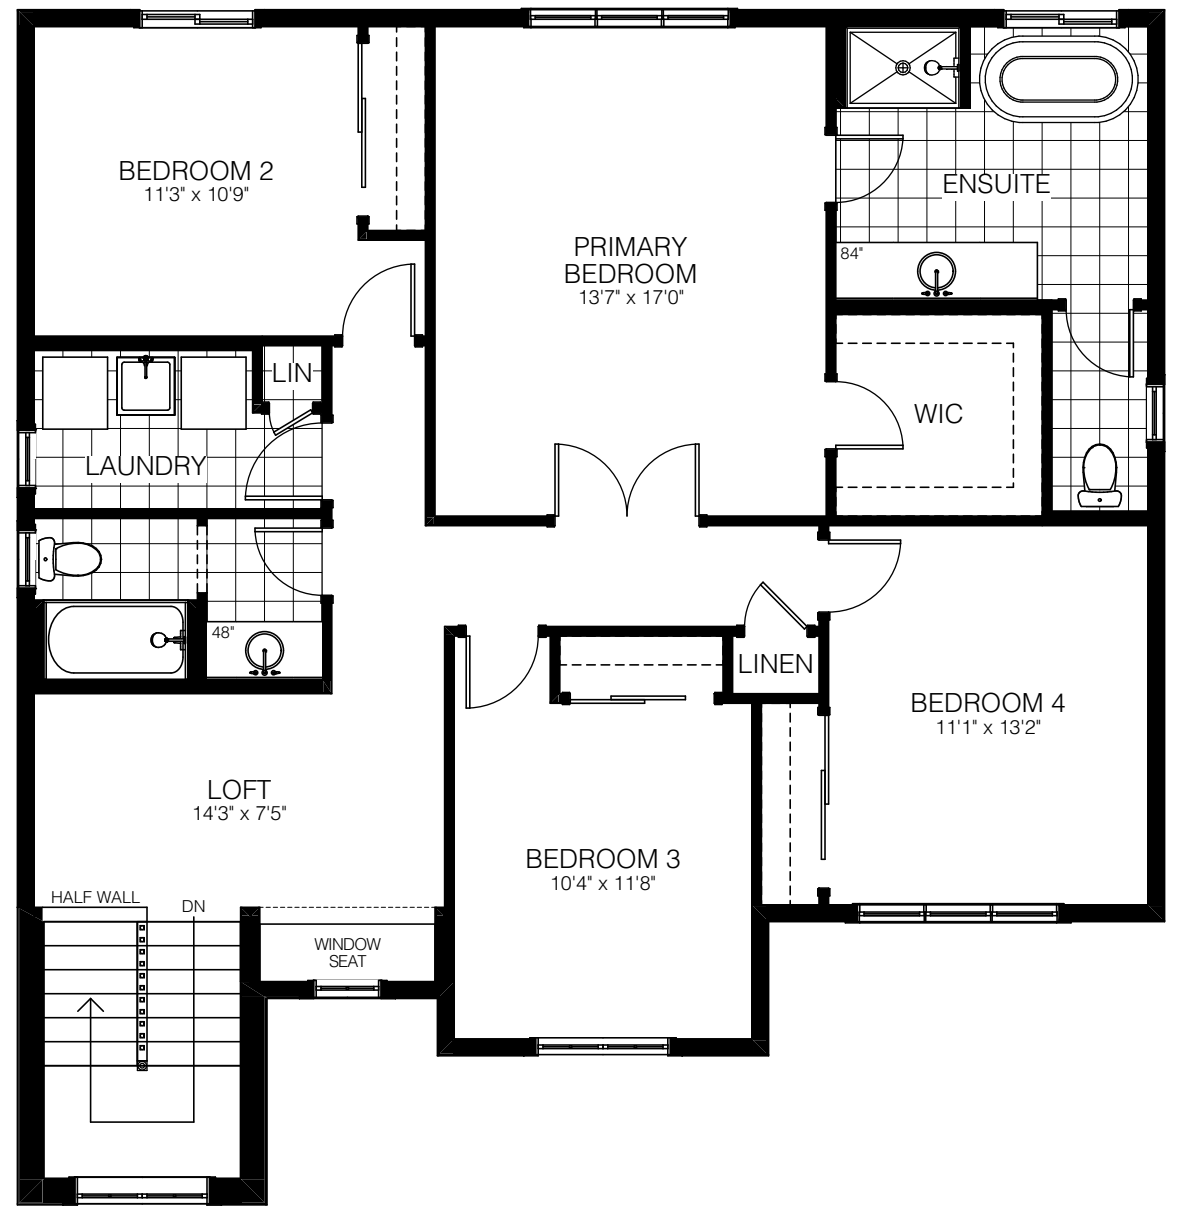


SECOND FLOOR ELEV. A

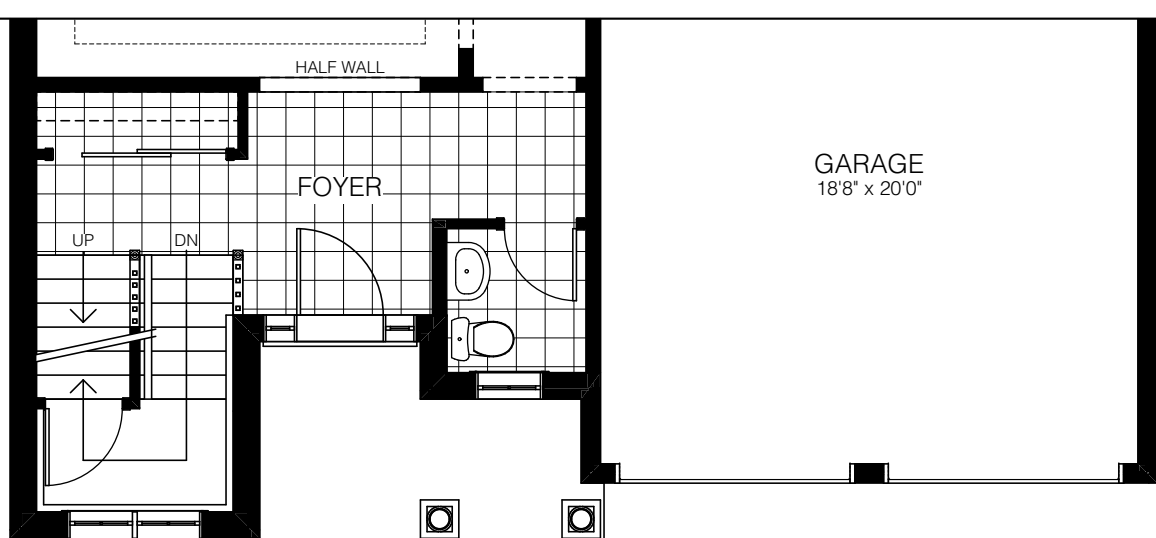

MAIN FLOOR ELEV. B

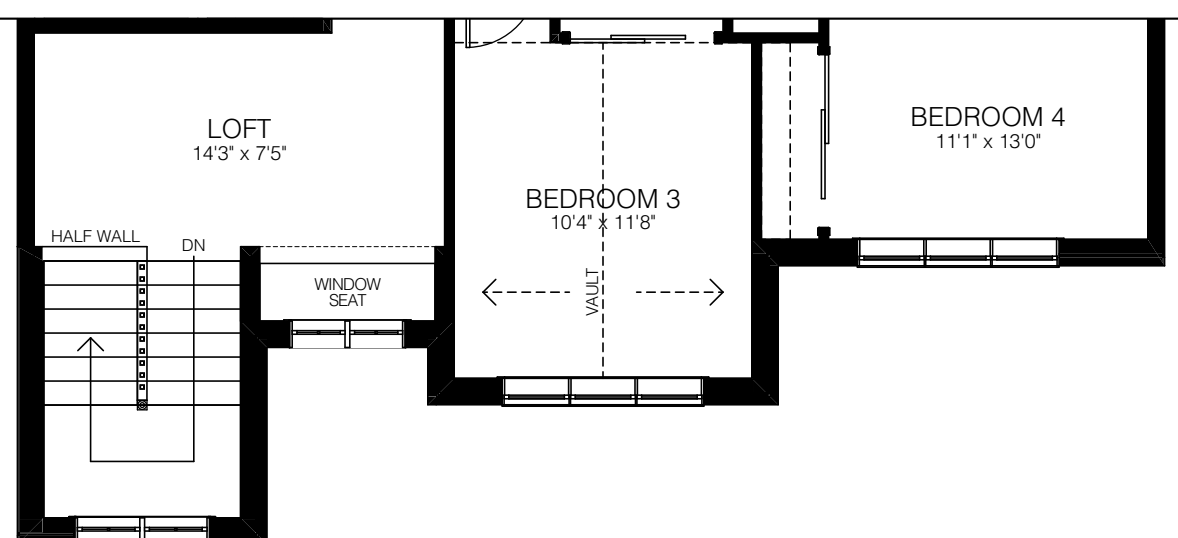

SECOND FLOOR ELEV. B

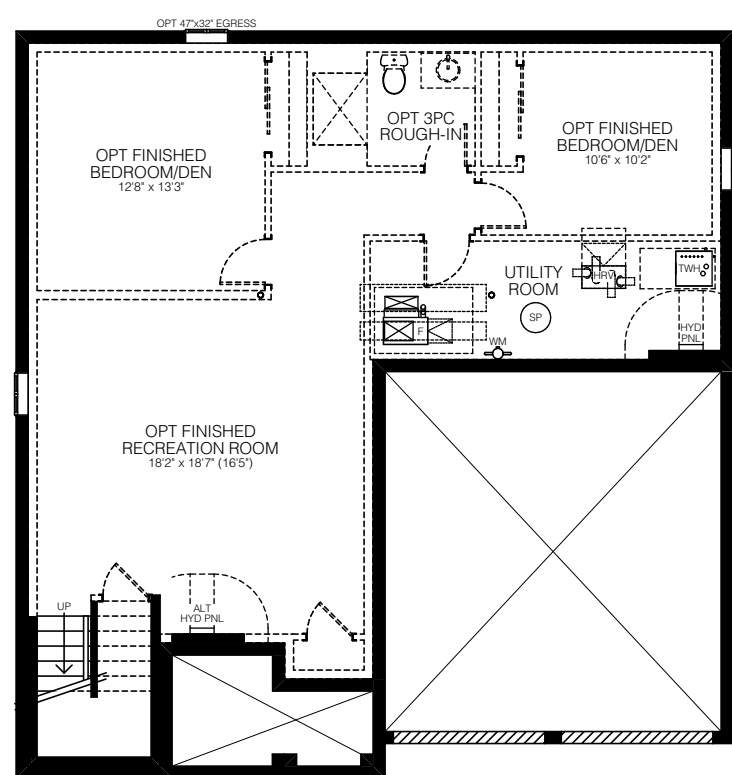


BASEMENT


# SUNDANCE | 50'

2550 SQ.FT. ELEVATION A • 2560 SQ.FT. ELEVATION B




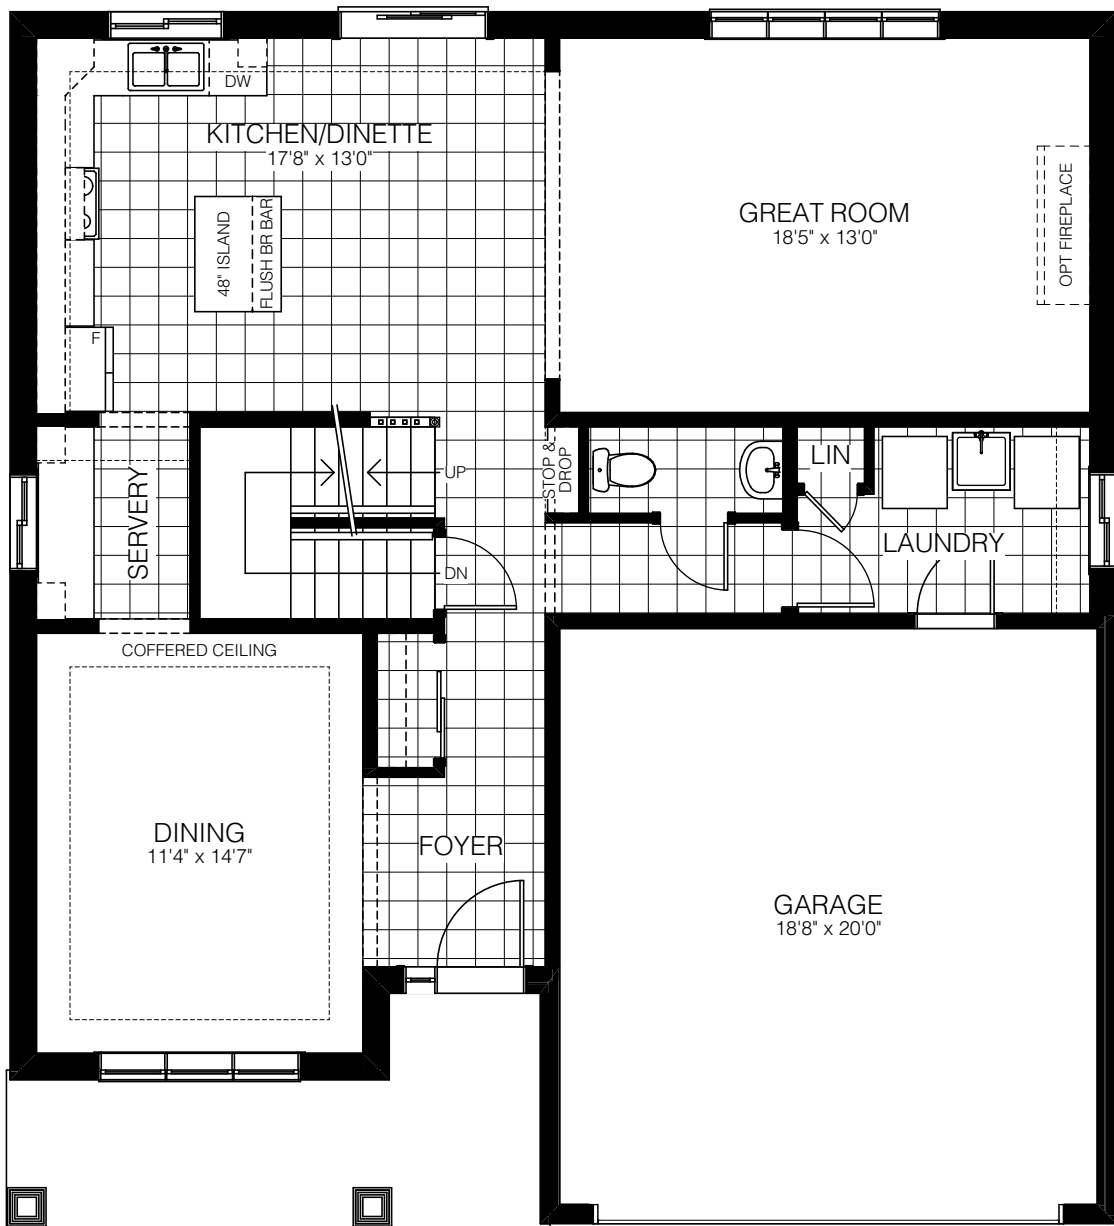

MAIN FLOOR ELEV. A

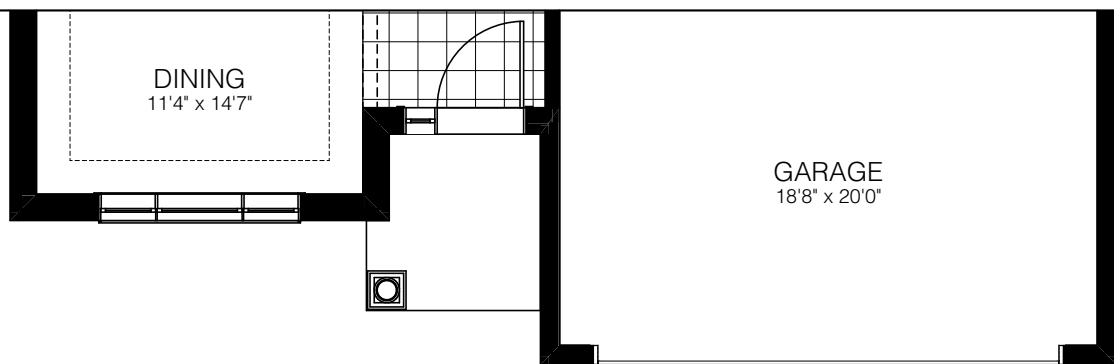


MAIN FLOOR ELEV. B

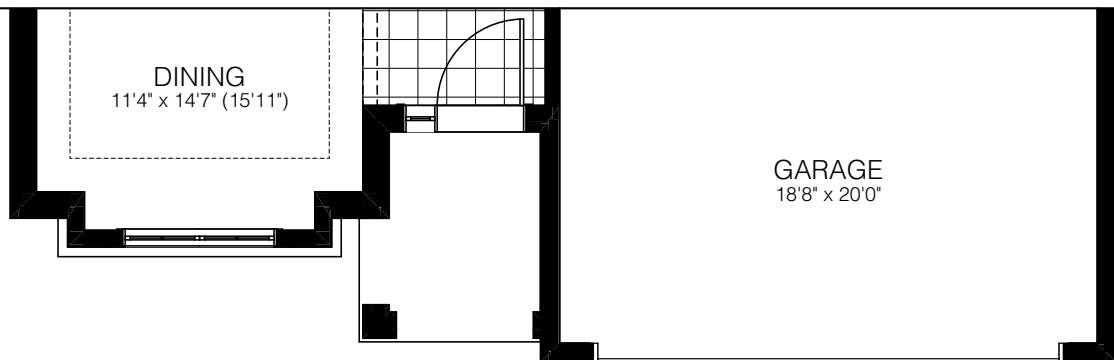


MAIN FLOOR ELEV. C




SECOND FLOOR ELEV. A

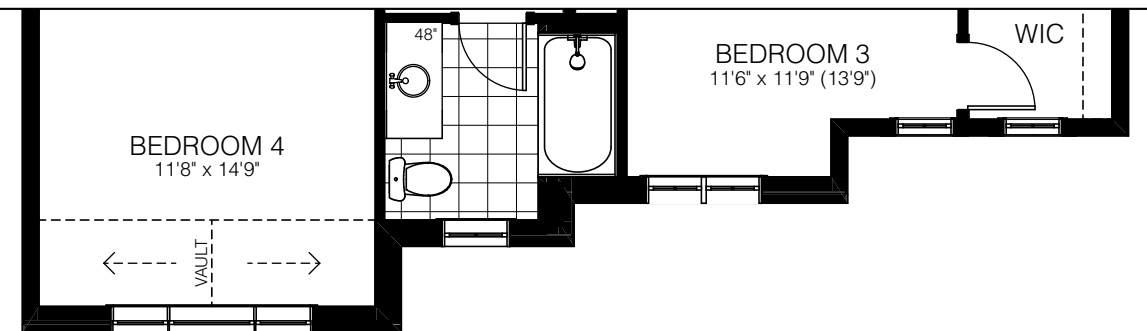

SECOND FLOOR ELEV. B

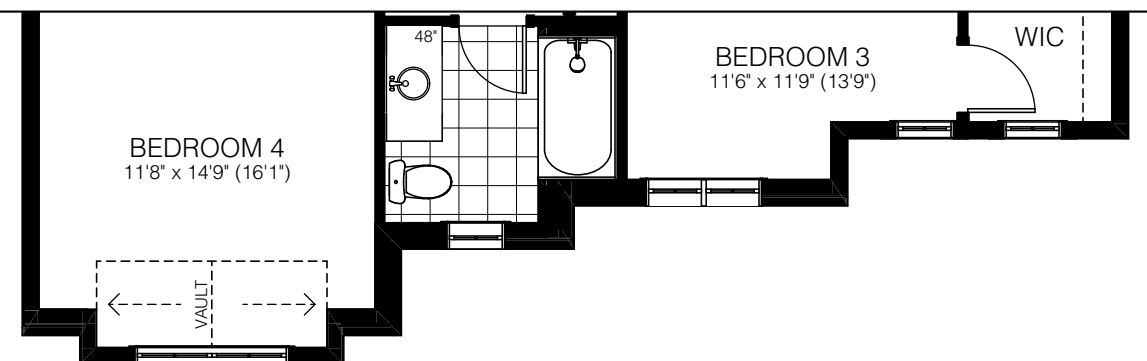


SECOND FLOOR ELEV. C

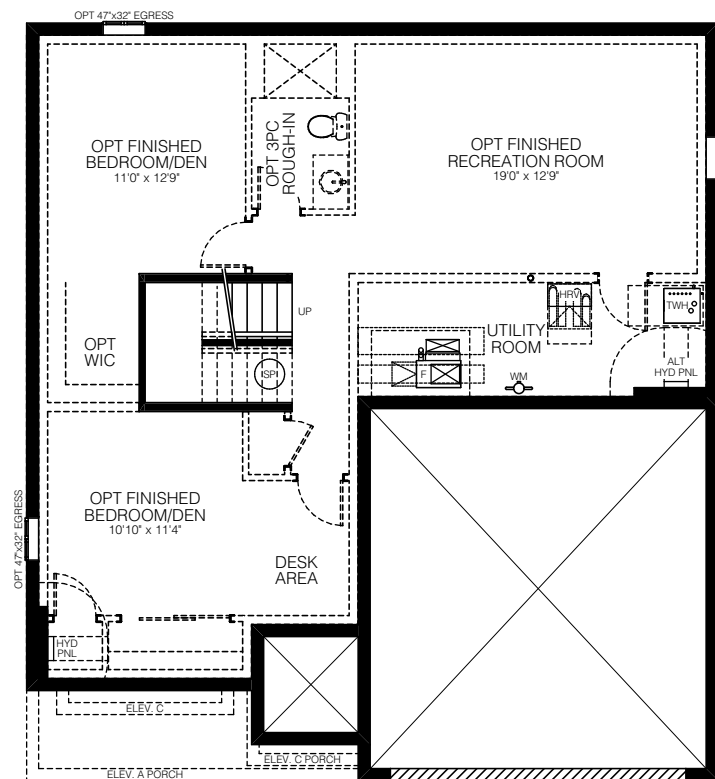


BASEMENT

# EAGLEBROOK | 50'


2390 SQ.FT. ELEVATION A • 2401 SQ.FT. ELEVATION B • 2423 SQ.FT. ELEVATION C

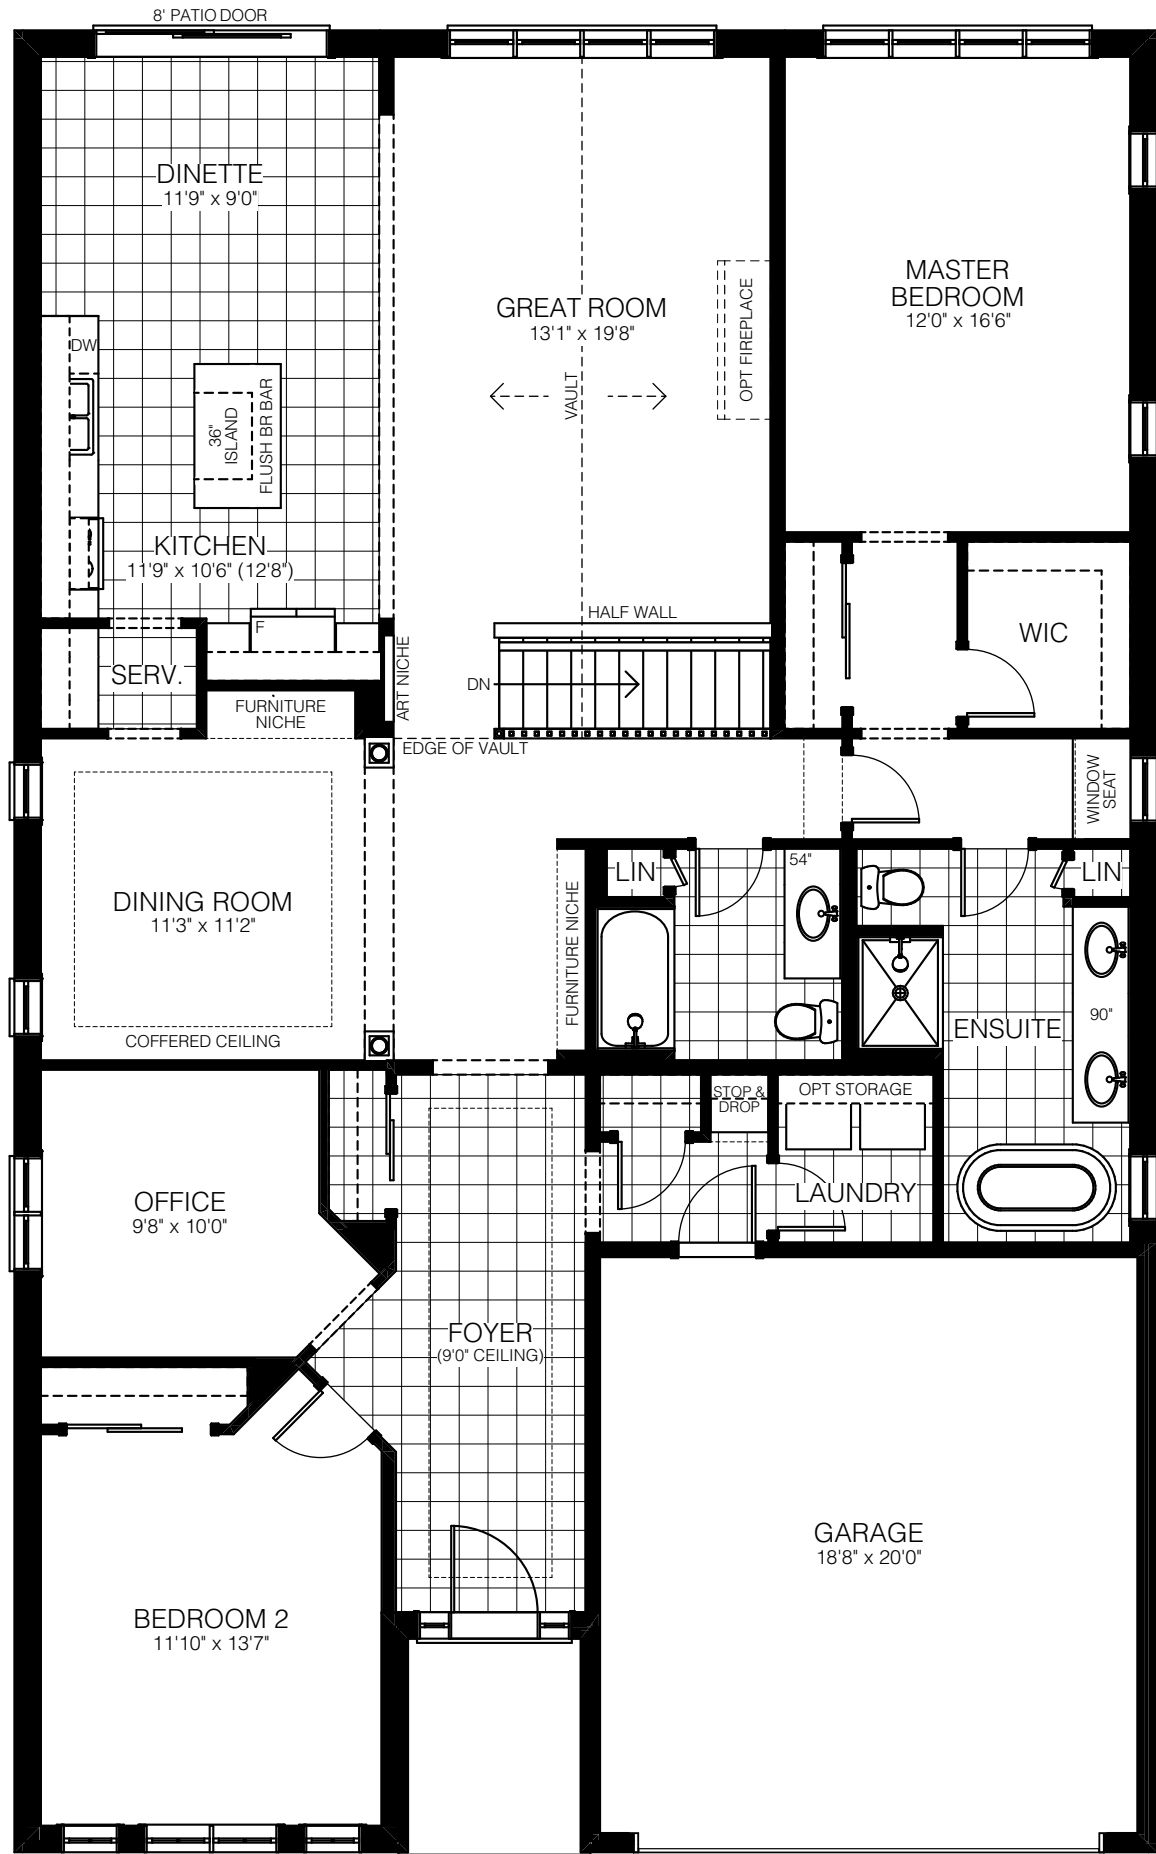


MAIN FLOOR ELEV. A

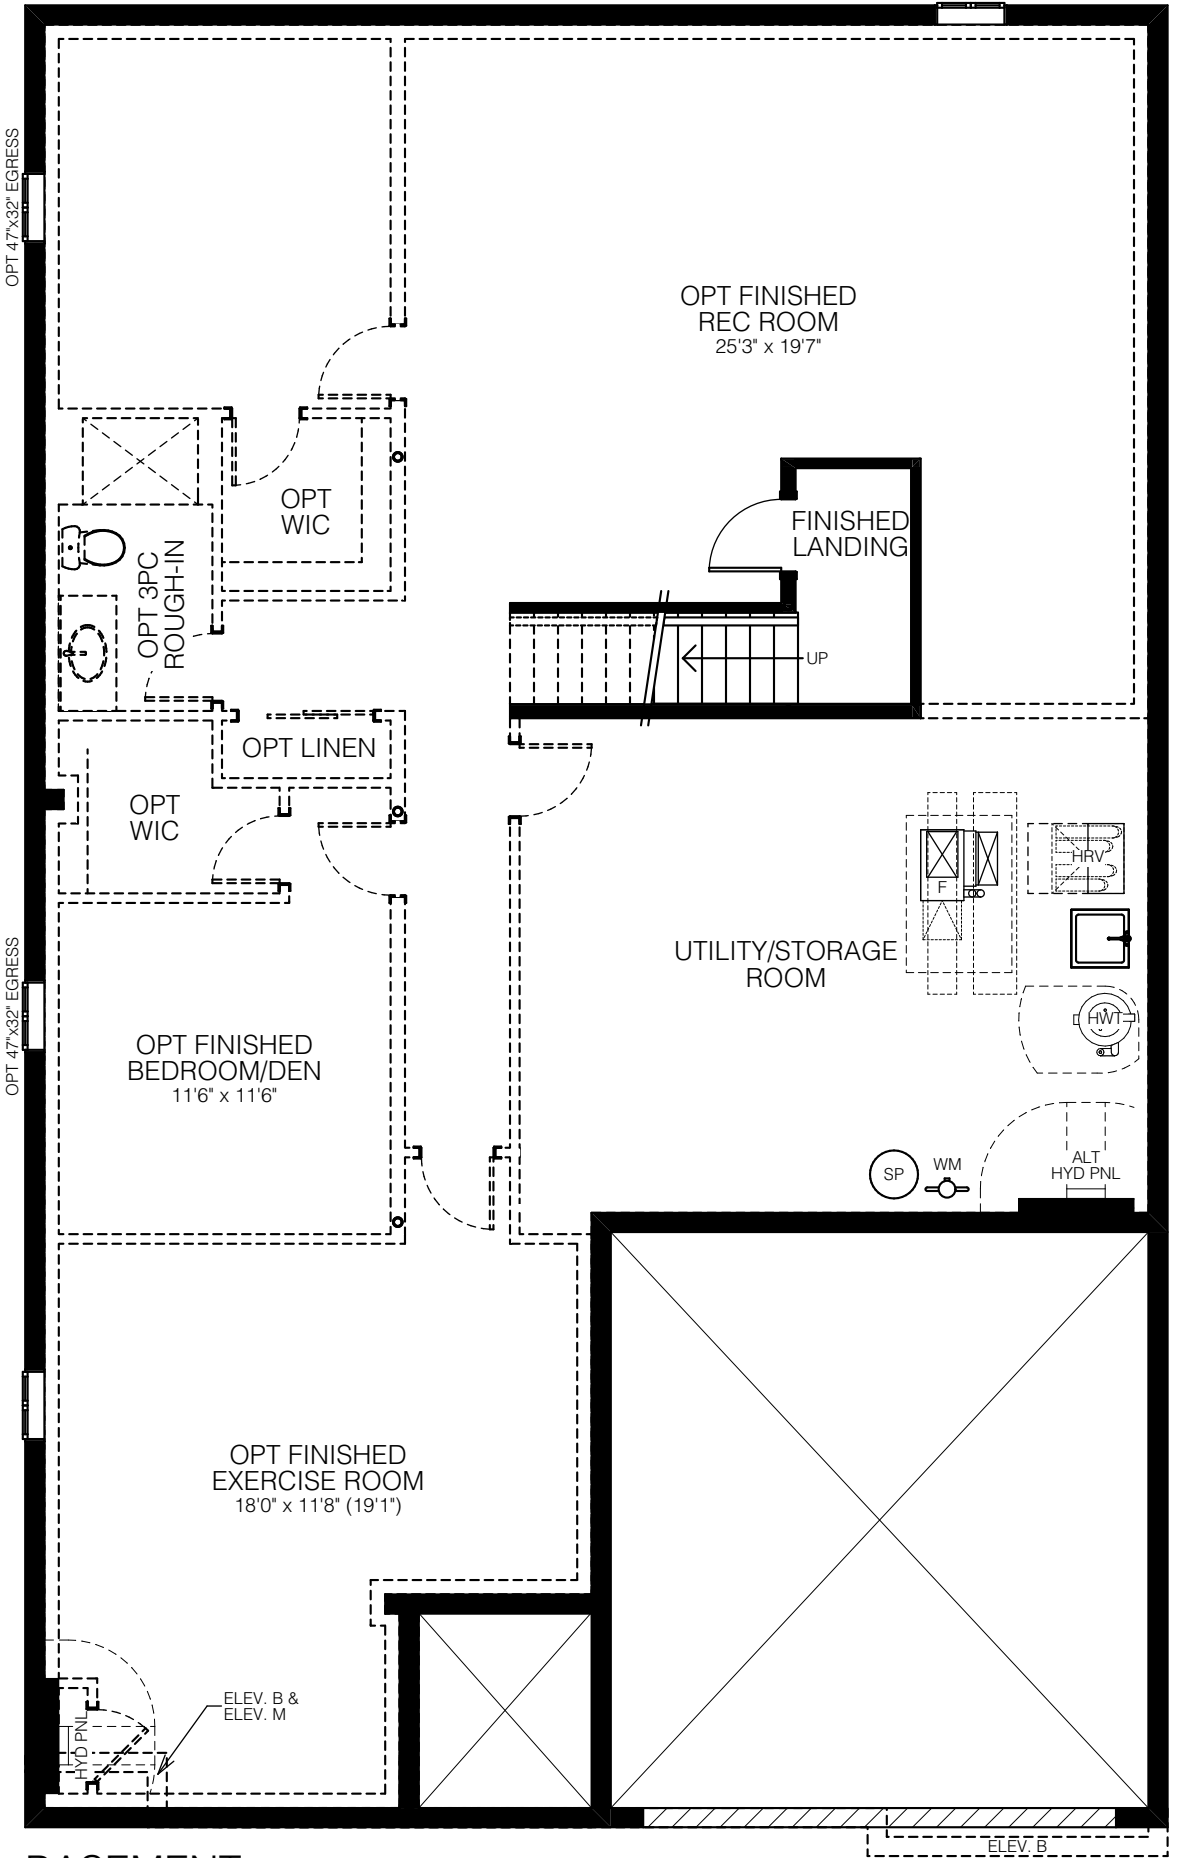

BASEMENT

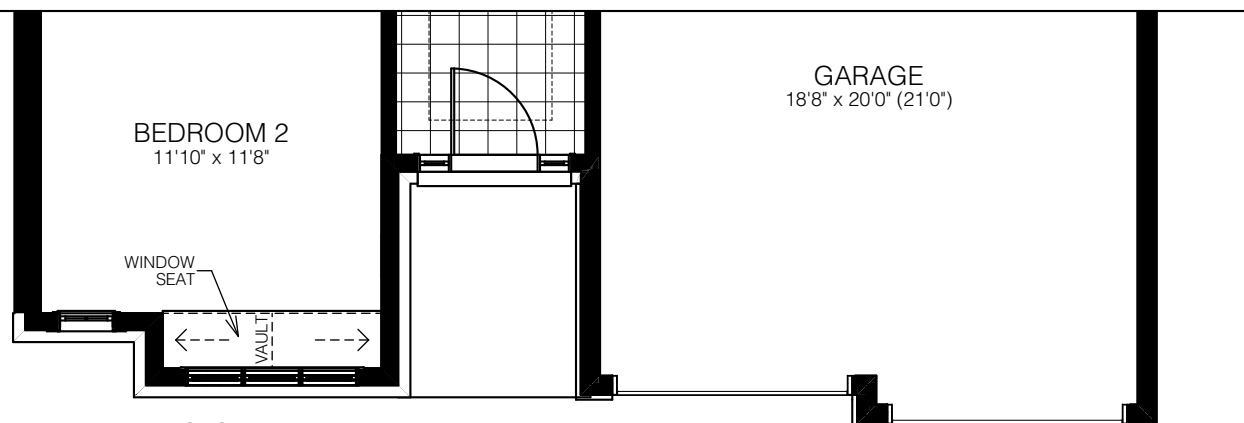


MAIN FLOOR ELEV. B

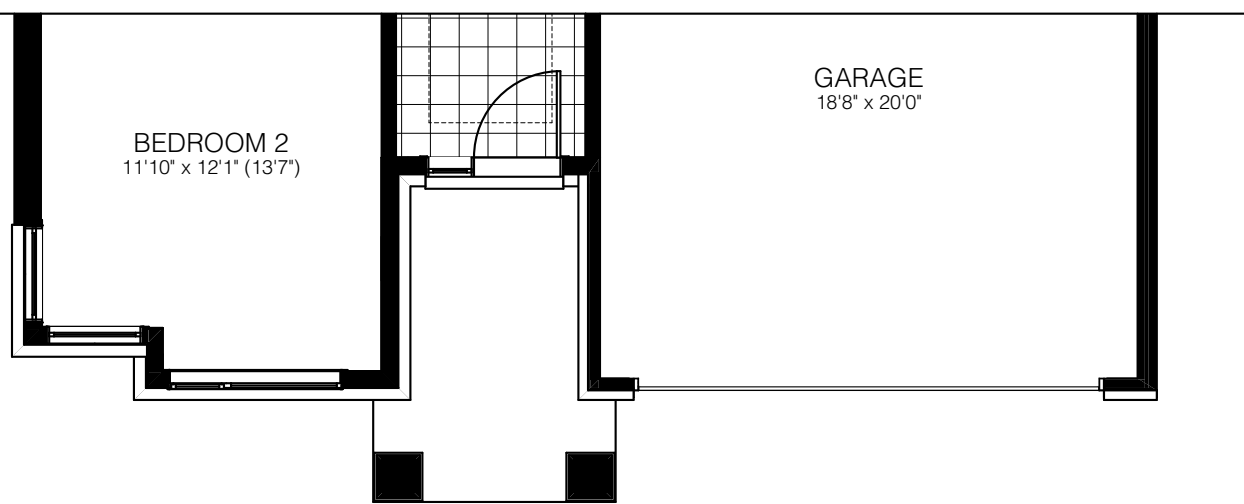


MAIN FLOOR ELEV. M

# ABERDEEN | 50'


2060 SQ. FT. ELEVATION A • 2052 SQ.FT. ELEVATION B • 2054 SQ.FT. ELEVATION M

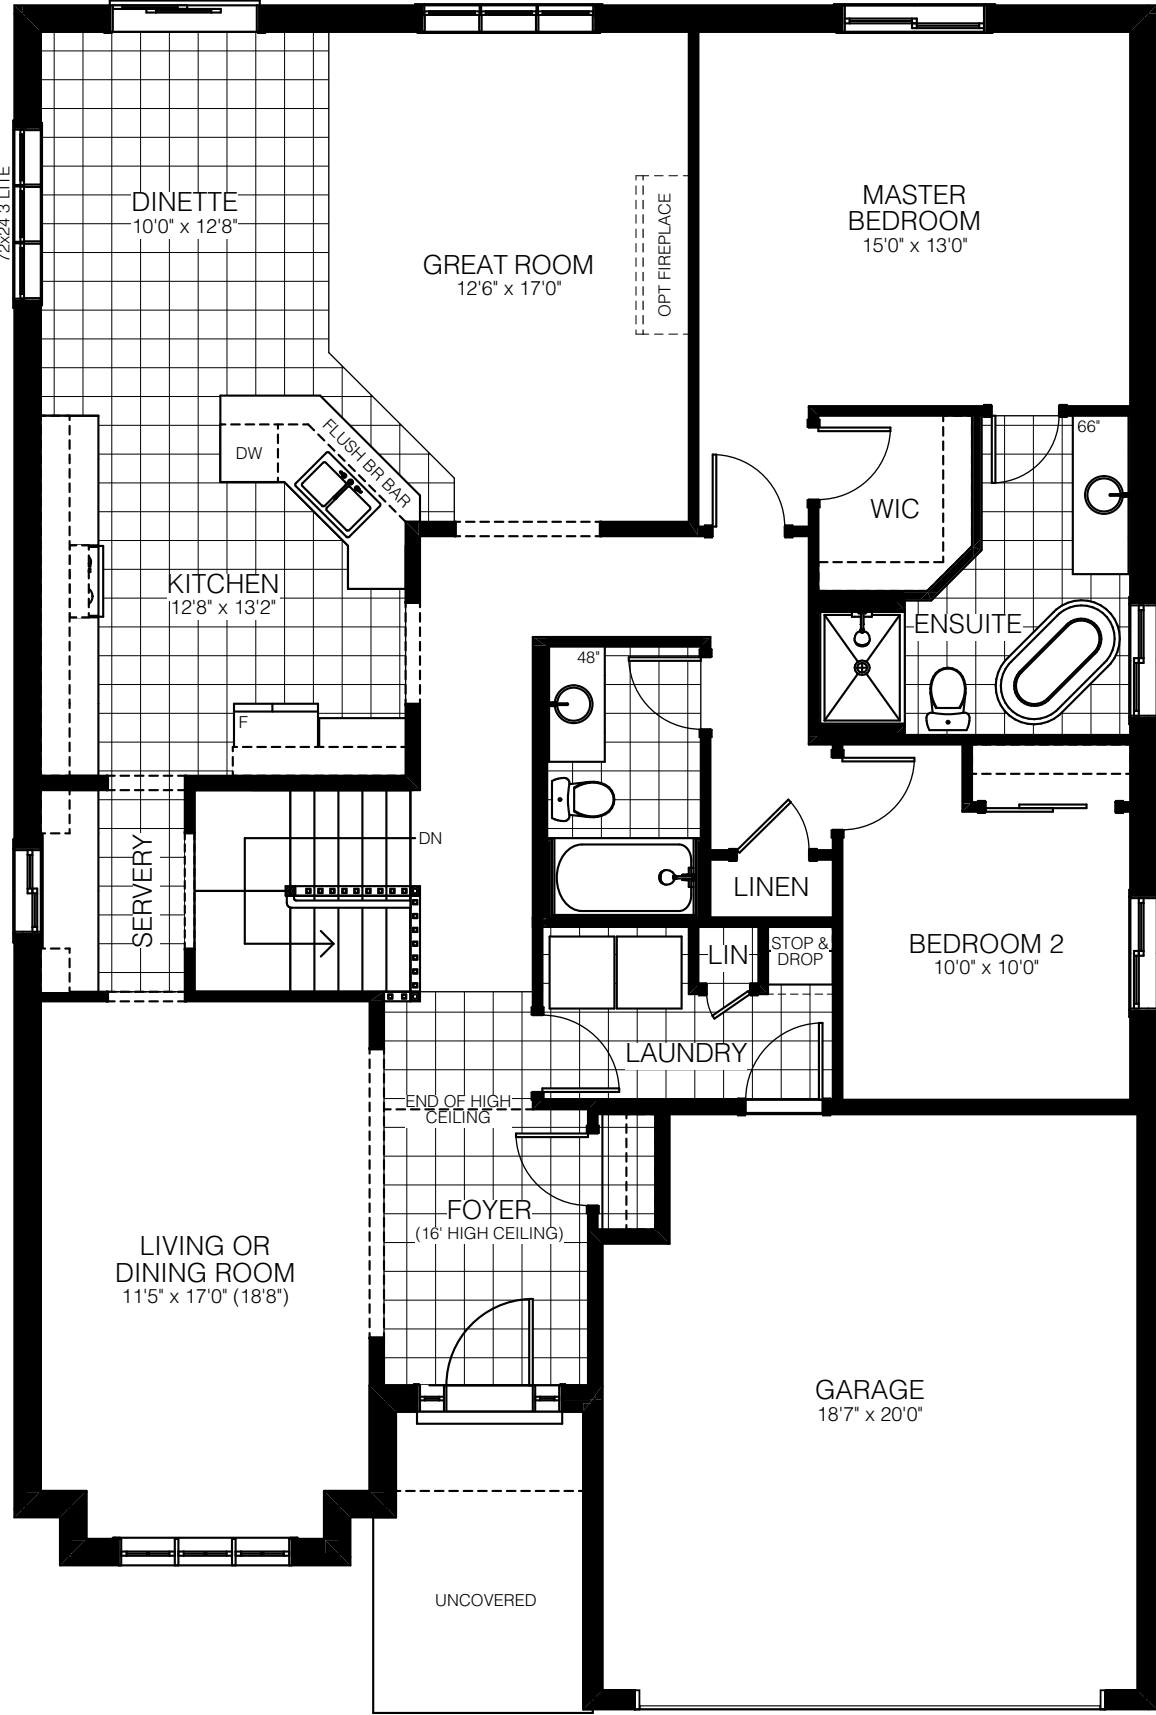


MAIN FLOOR ELEV. A

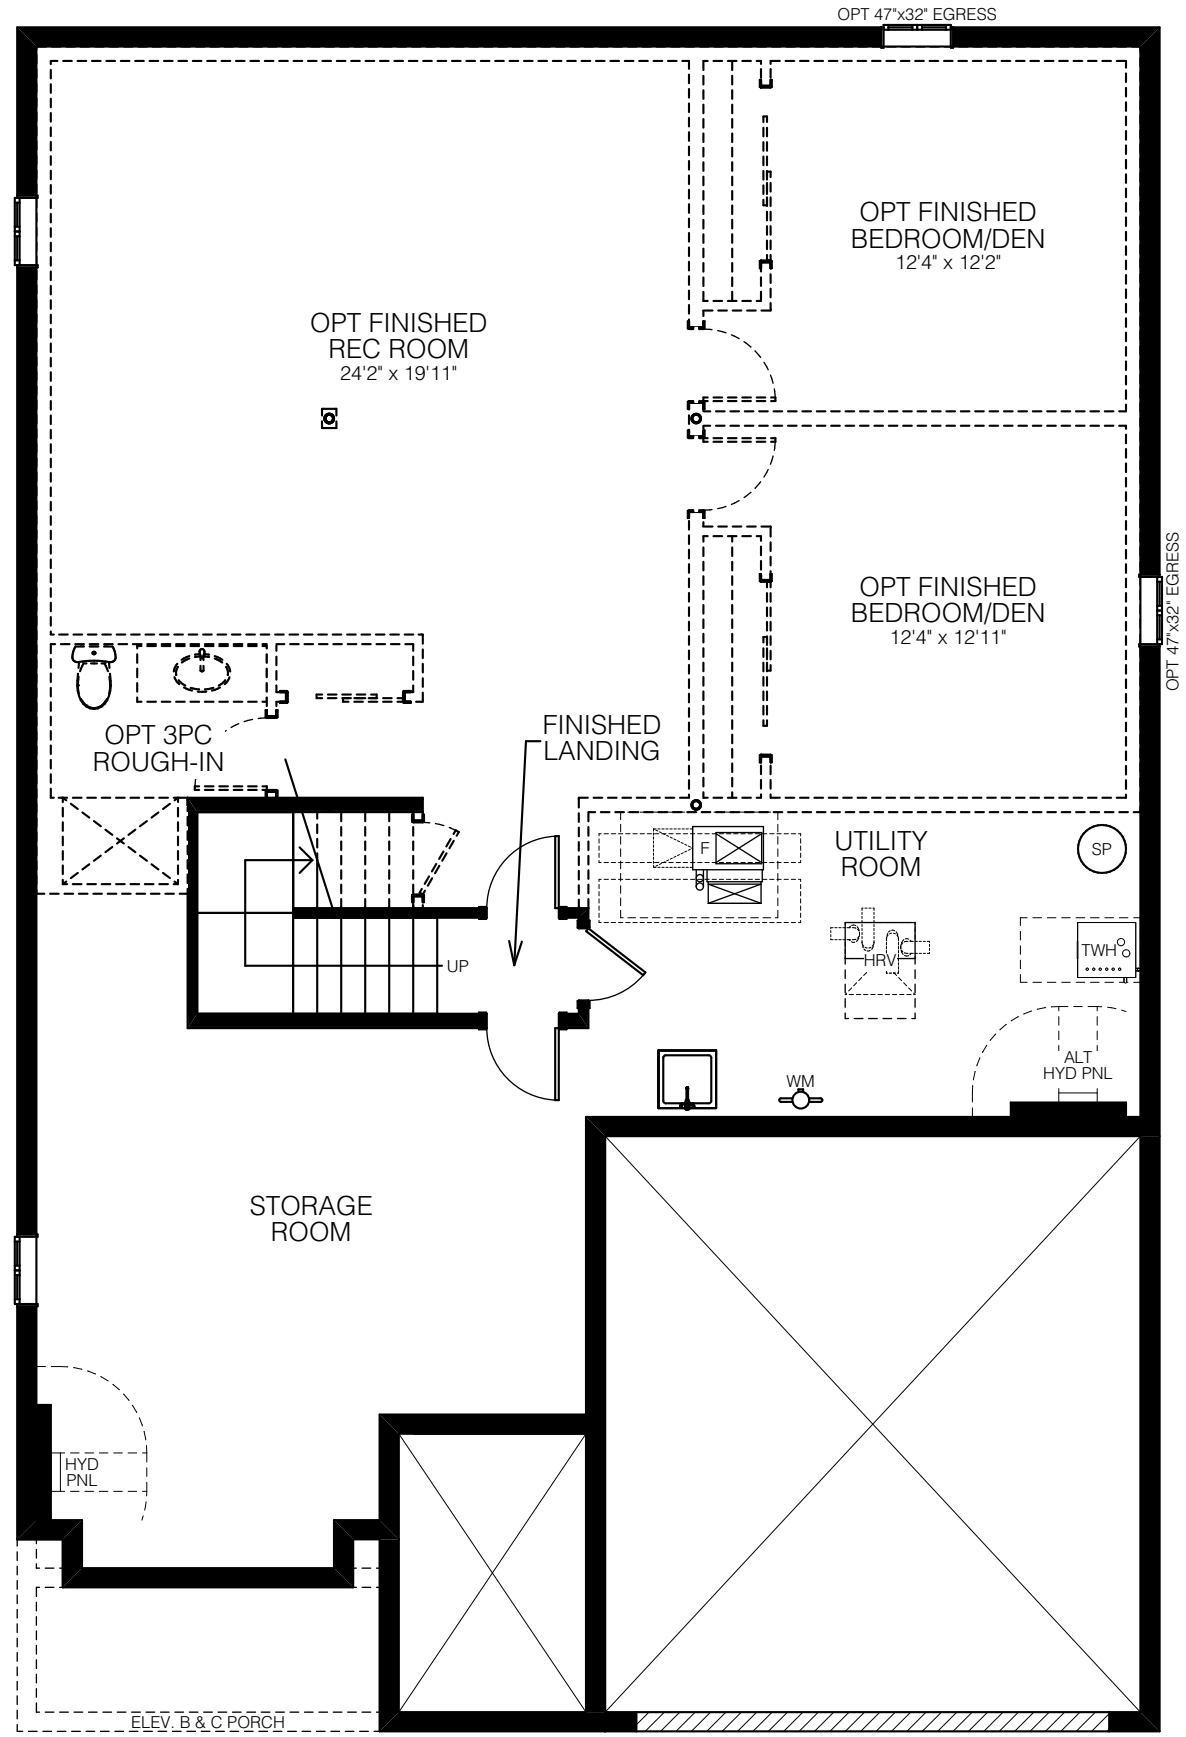

BASEMENT

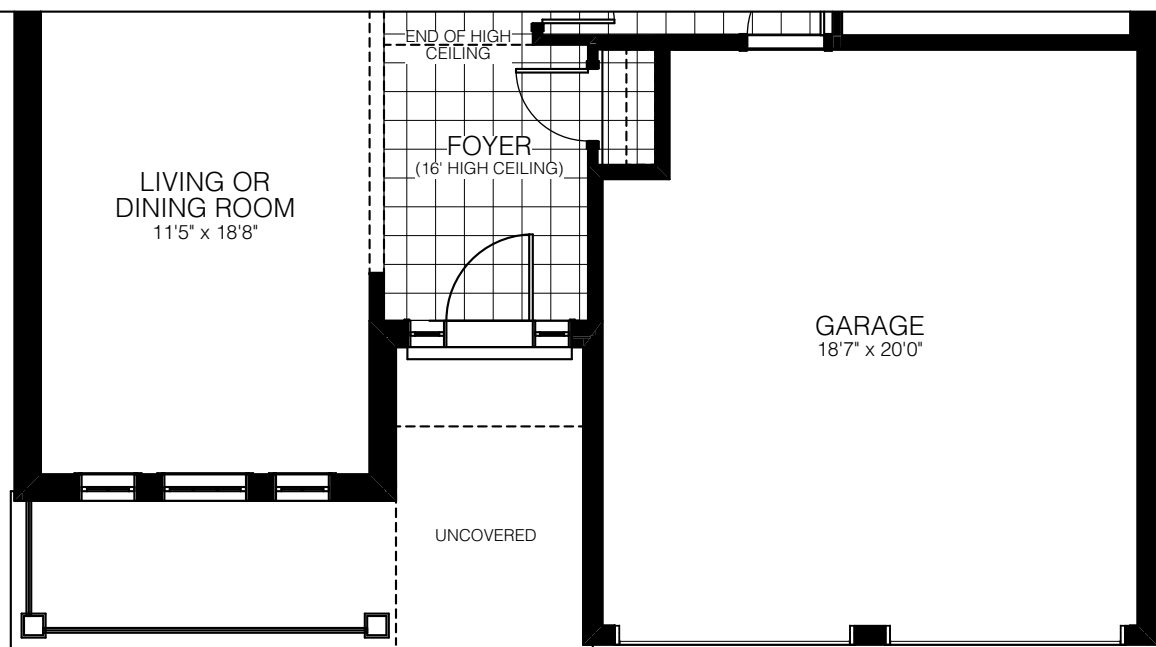


MAIN FLOOR ELEV. B

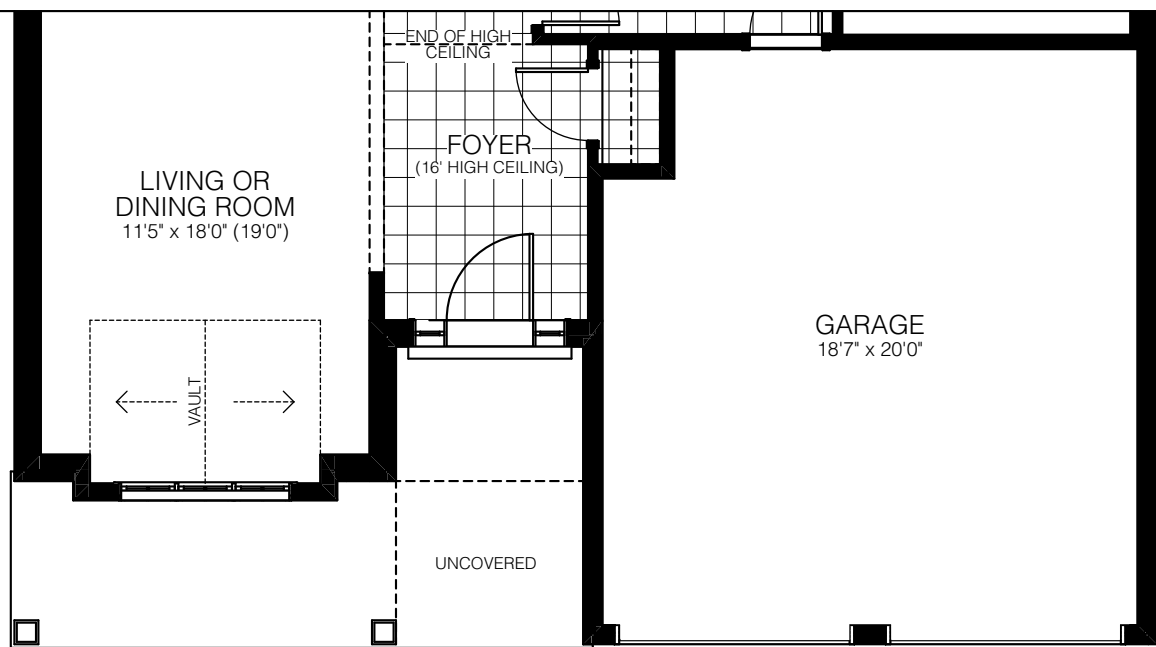


MAIN FLOOR ELEV. C

# ANAHEIM | 50'


1814 SQ. FT. ELEVATION A • 1819 SQ.FT. ELEVATION B • 1817 SQ.FT. ELEVATION C

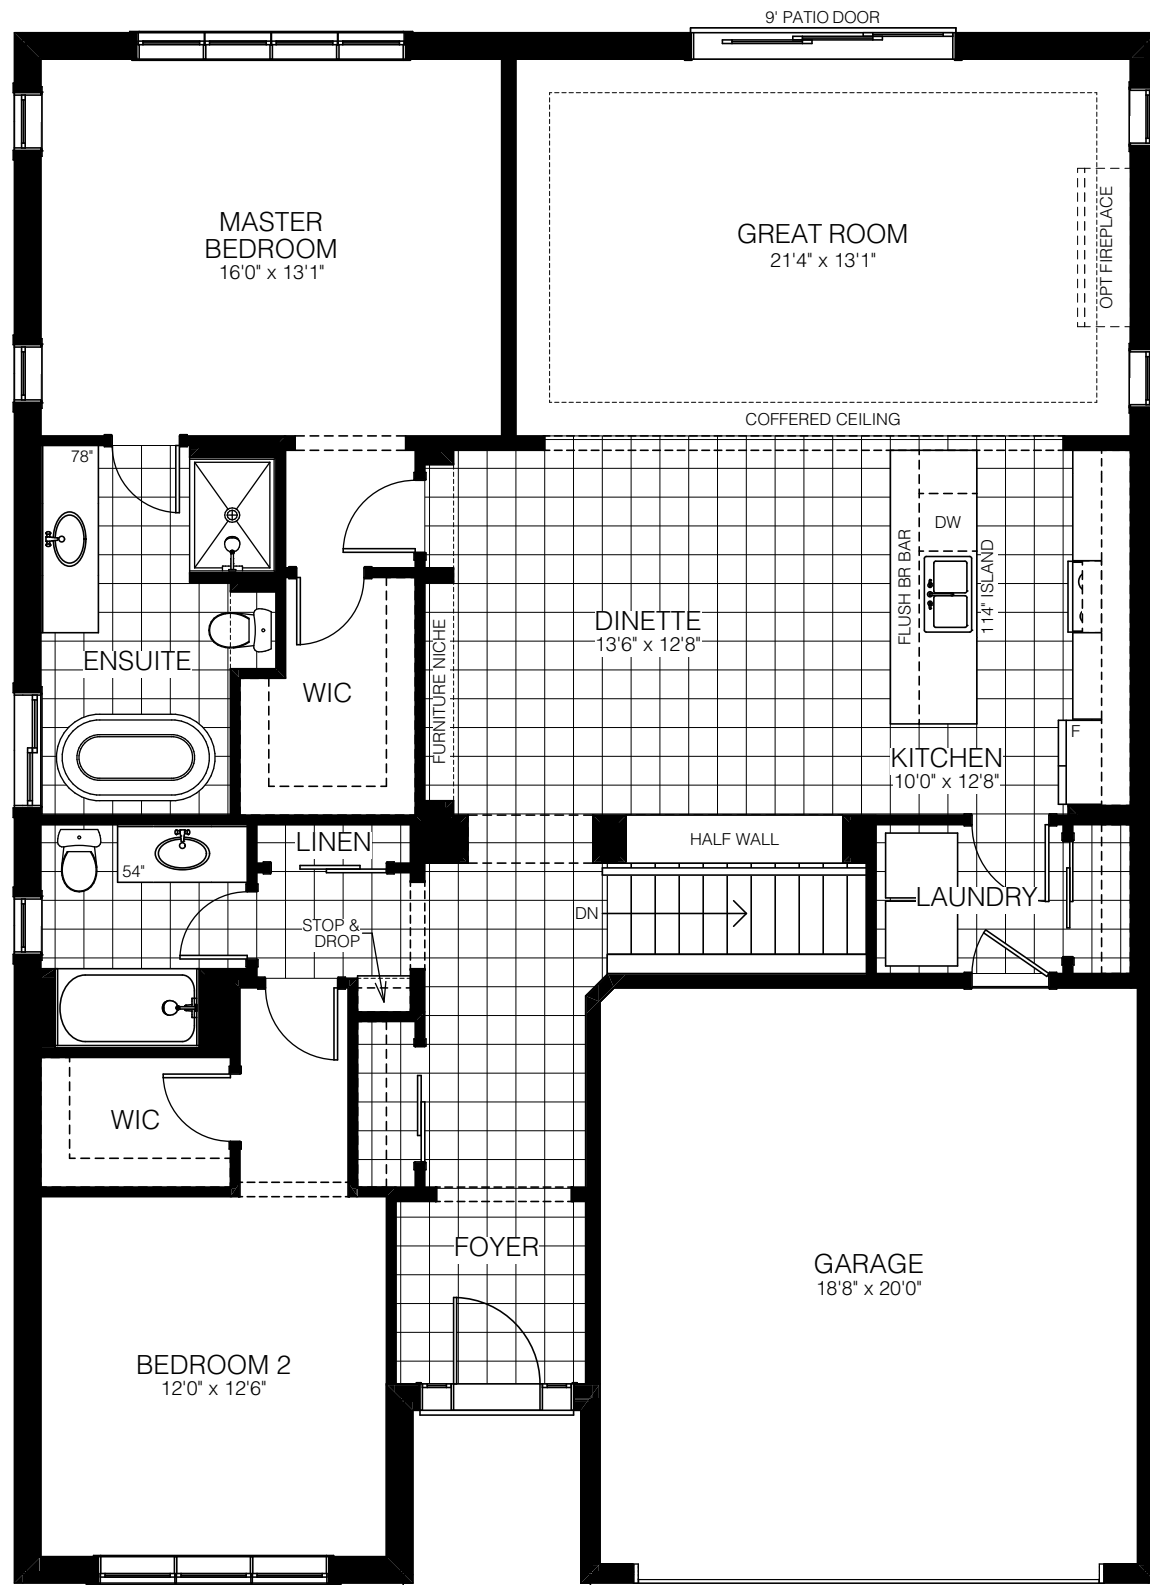


MAIN FLOOR ELEV. A

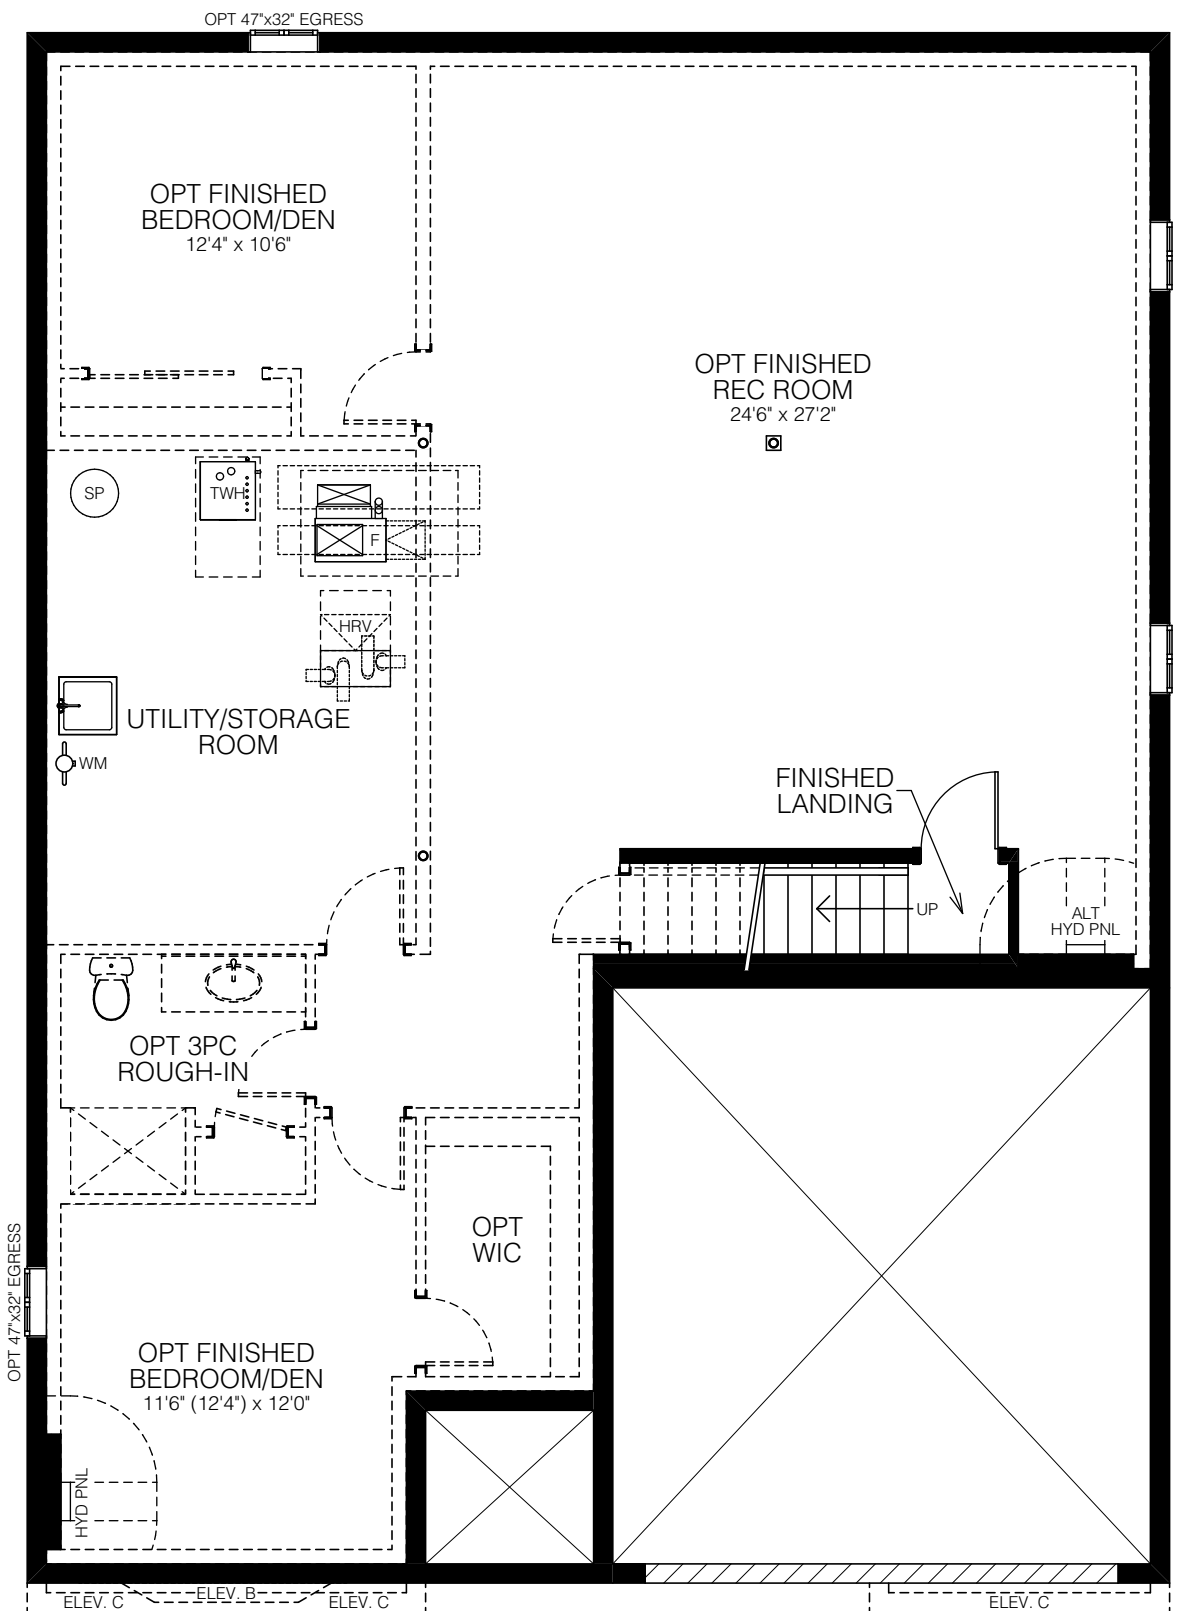

BASEMENT

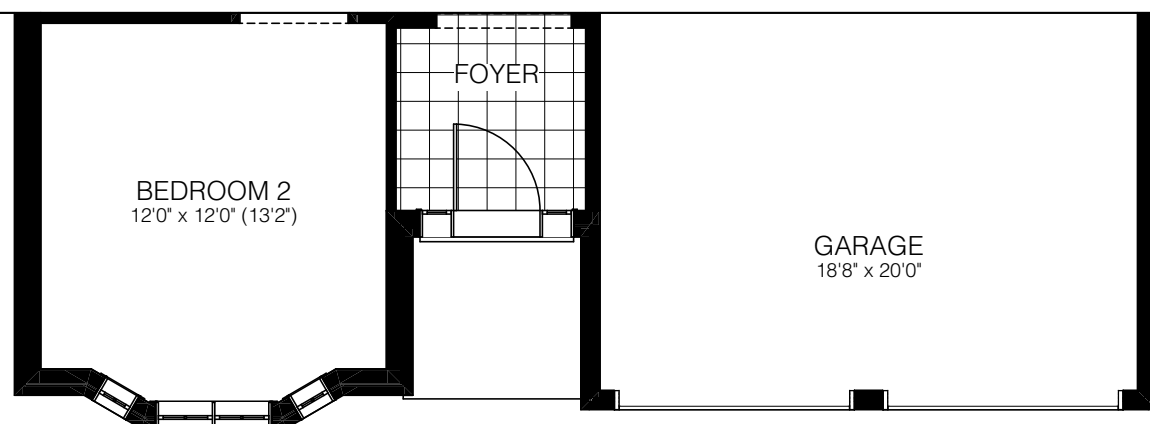


MAIN FLOOR ELEV. B

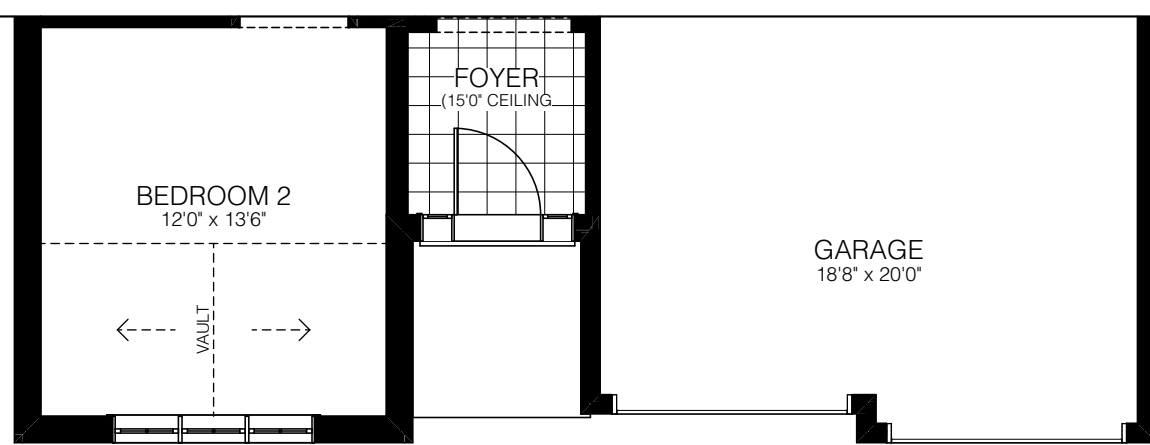


MAIN FLOOR ELEV. C

# CALABASAS | 50'


1697 SQ. FT. ELEVATION A • 1698 SQ.FT. ELEVATION B • 1711 SQ.FT. ELEVATION C

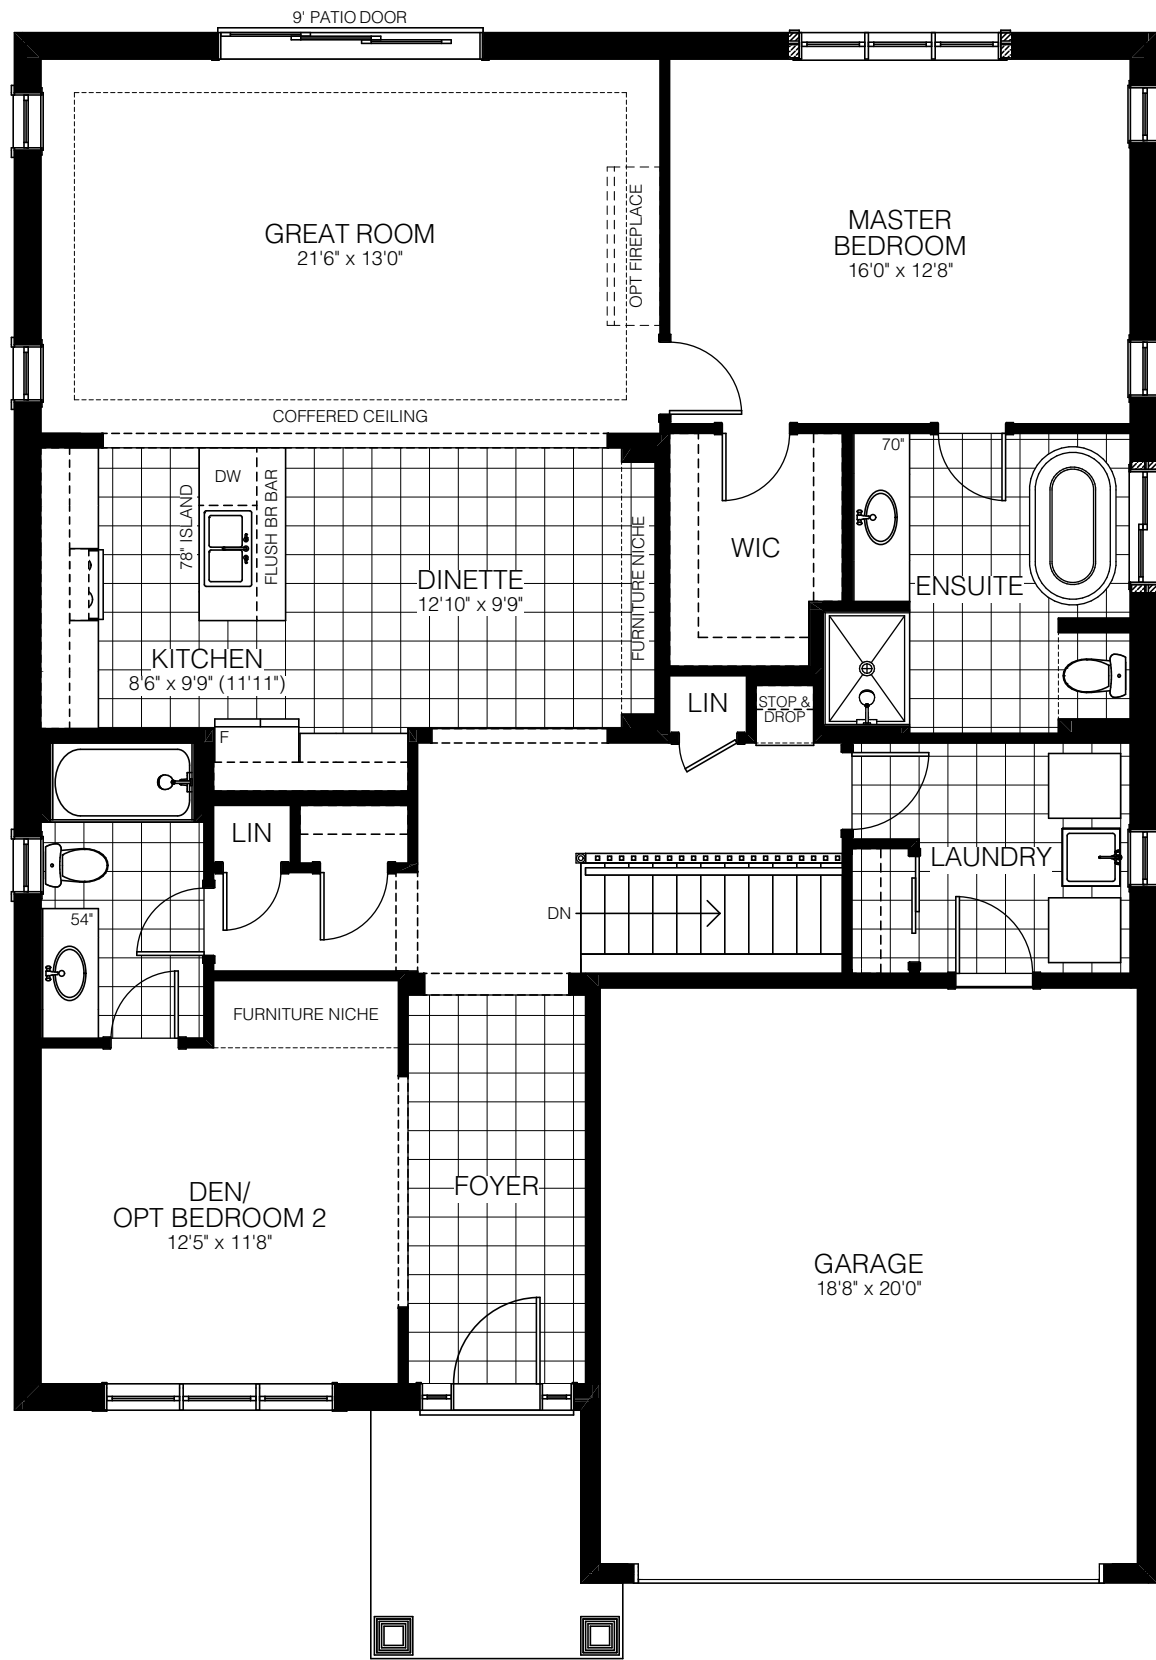


MAIN FLOOR ELEV. A

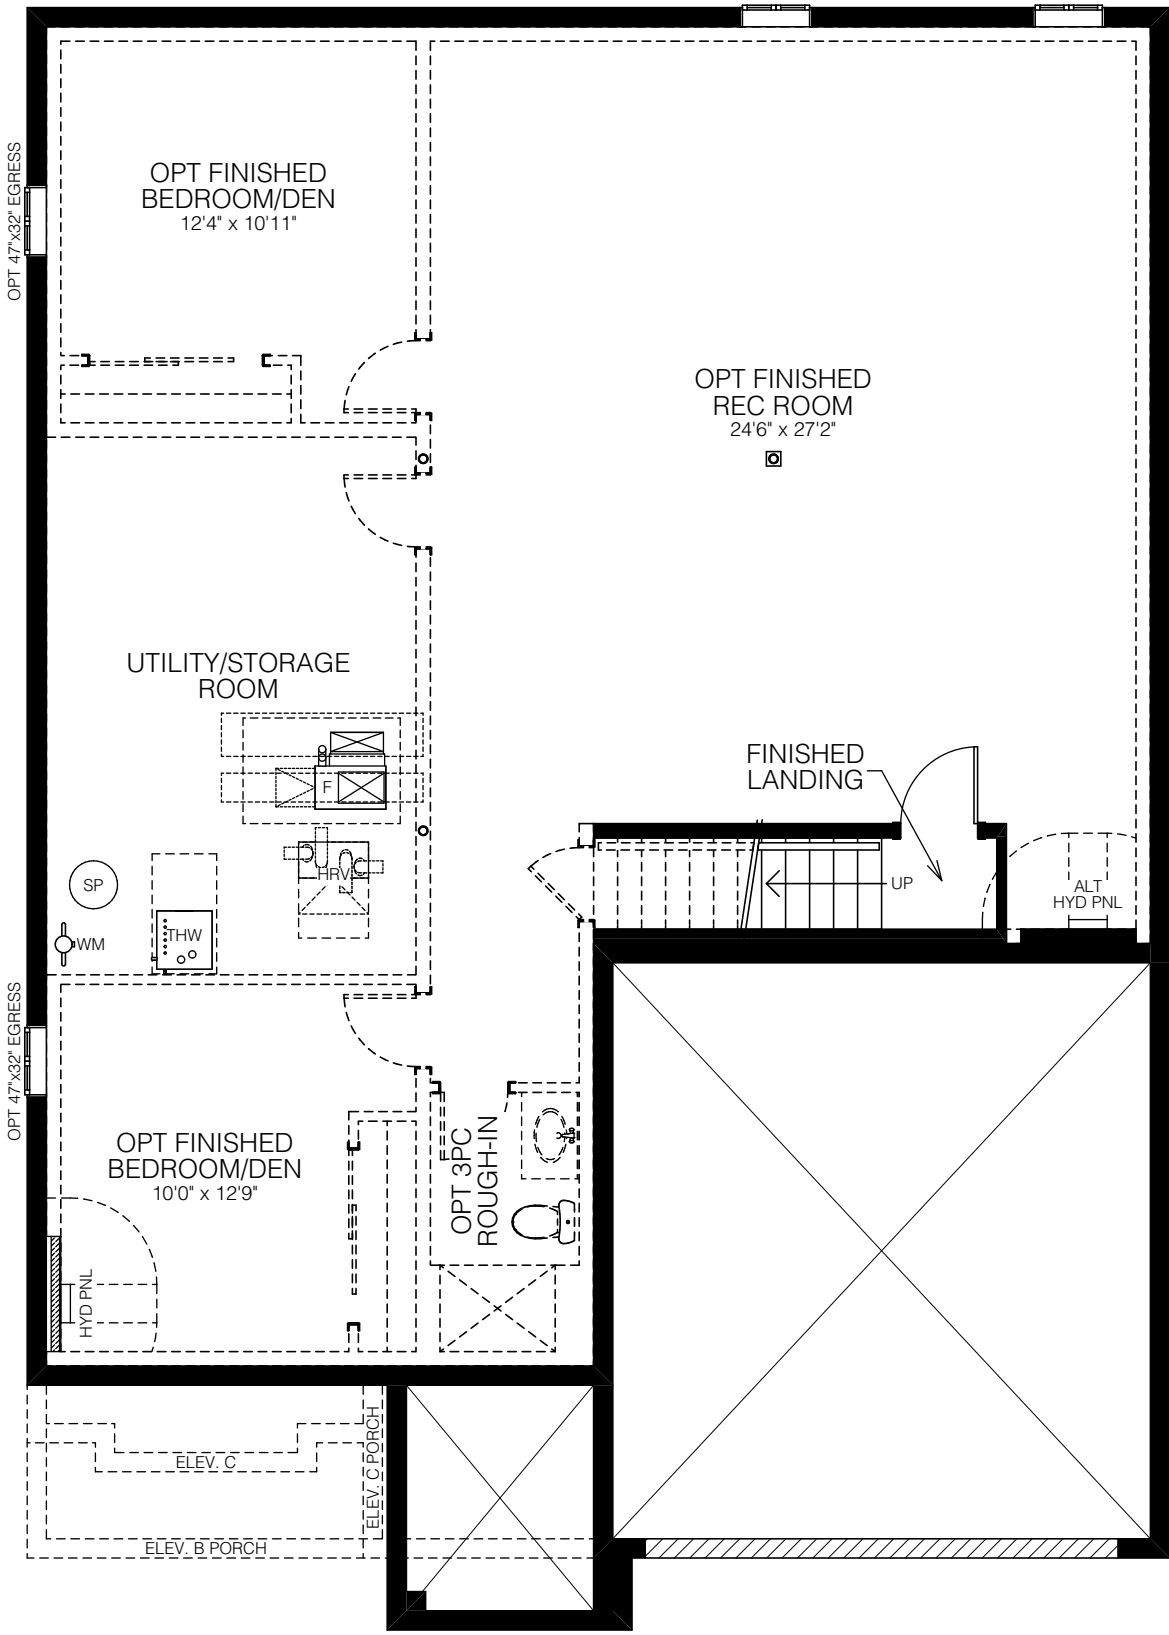


BASEMENT

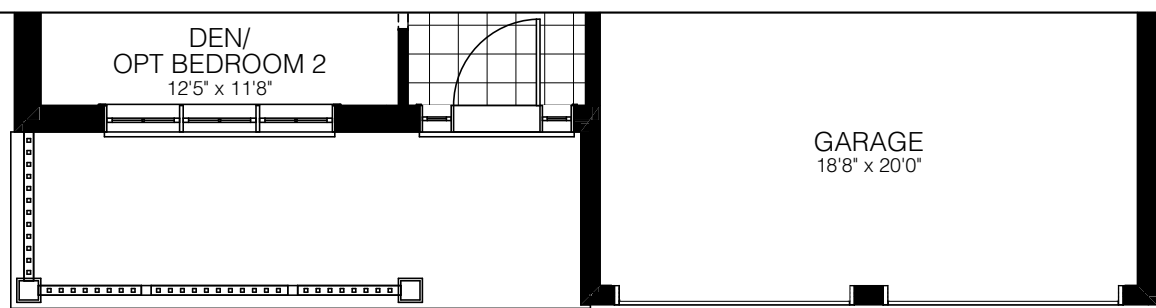

MAIN FLOOR ELEV. B

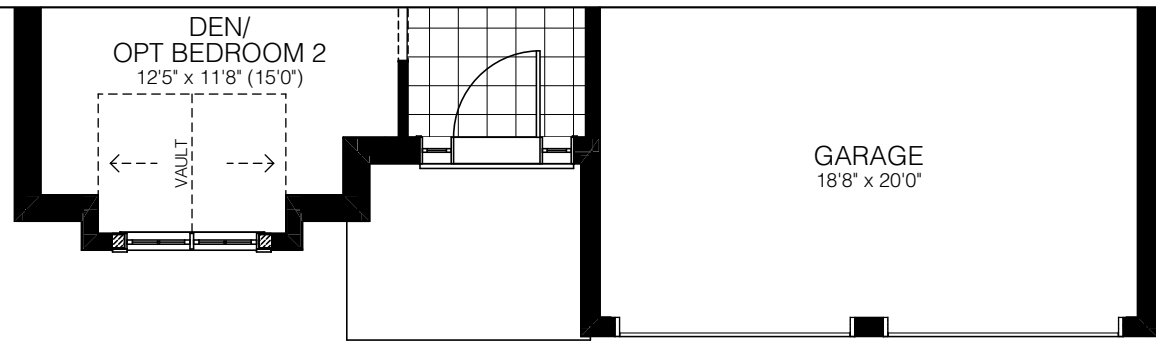

MAIN FLOOR ELEV. C

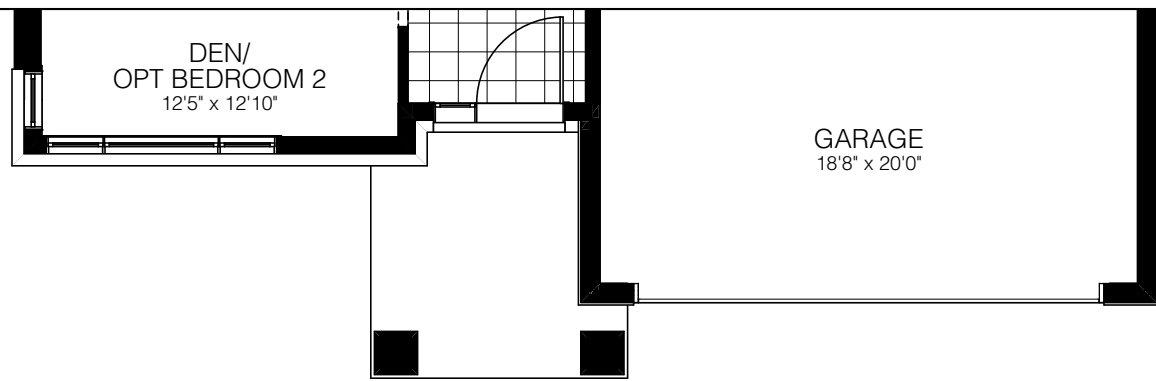

MAIN FLOOR ELEV. M

# BRADBURY | 50'

1617 SQ. FT. ELEVATION A/B • 1646 SQ.FT. ELEVATION C • 1631 SQ.FT. ELEVATION M